


EDWARD
HAGOBIAN
&
ASSOC.
INCORPORATED
ARCHITECTS

ARCHITECTURE / SPACE PLANNING / INTERIORS

220 S. KENWOOD ST.
STE. 210 GLENDALE
CA. 91205
TEL: (818) 502-0590
FAX: (818) 502-0853

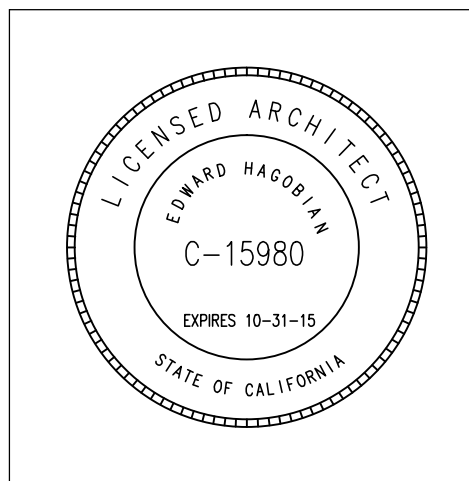

Project:
SAGHDEJYAN RESIDENCE
330 WONDERVIEW DR.
GLENDALE, CA 91202


Sheet title:
SITE PLAN

Revisions:

1	

JOB NO.:	13-652
SCALE	1/16"=1'-0"
DRAWN BY:	WM
DATE:	JAN. 2014
SHEET NO.:	A-1

ALL DRAWINGS AND WRITTEN MATERIAL APPEARING
HEREIN CONSTITUTE THE ORIGINAL UNPUBLISHED
WORK OF THE ARCHITECT AND THE SAME MAY NOT BE
DUPLICATED, USED, OR DISCLOSED WITHOUT THE
WRITTEN CONSENT OF THE ARCHITECT.

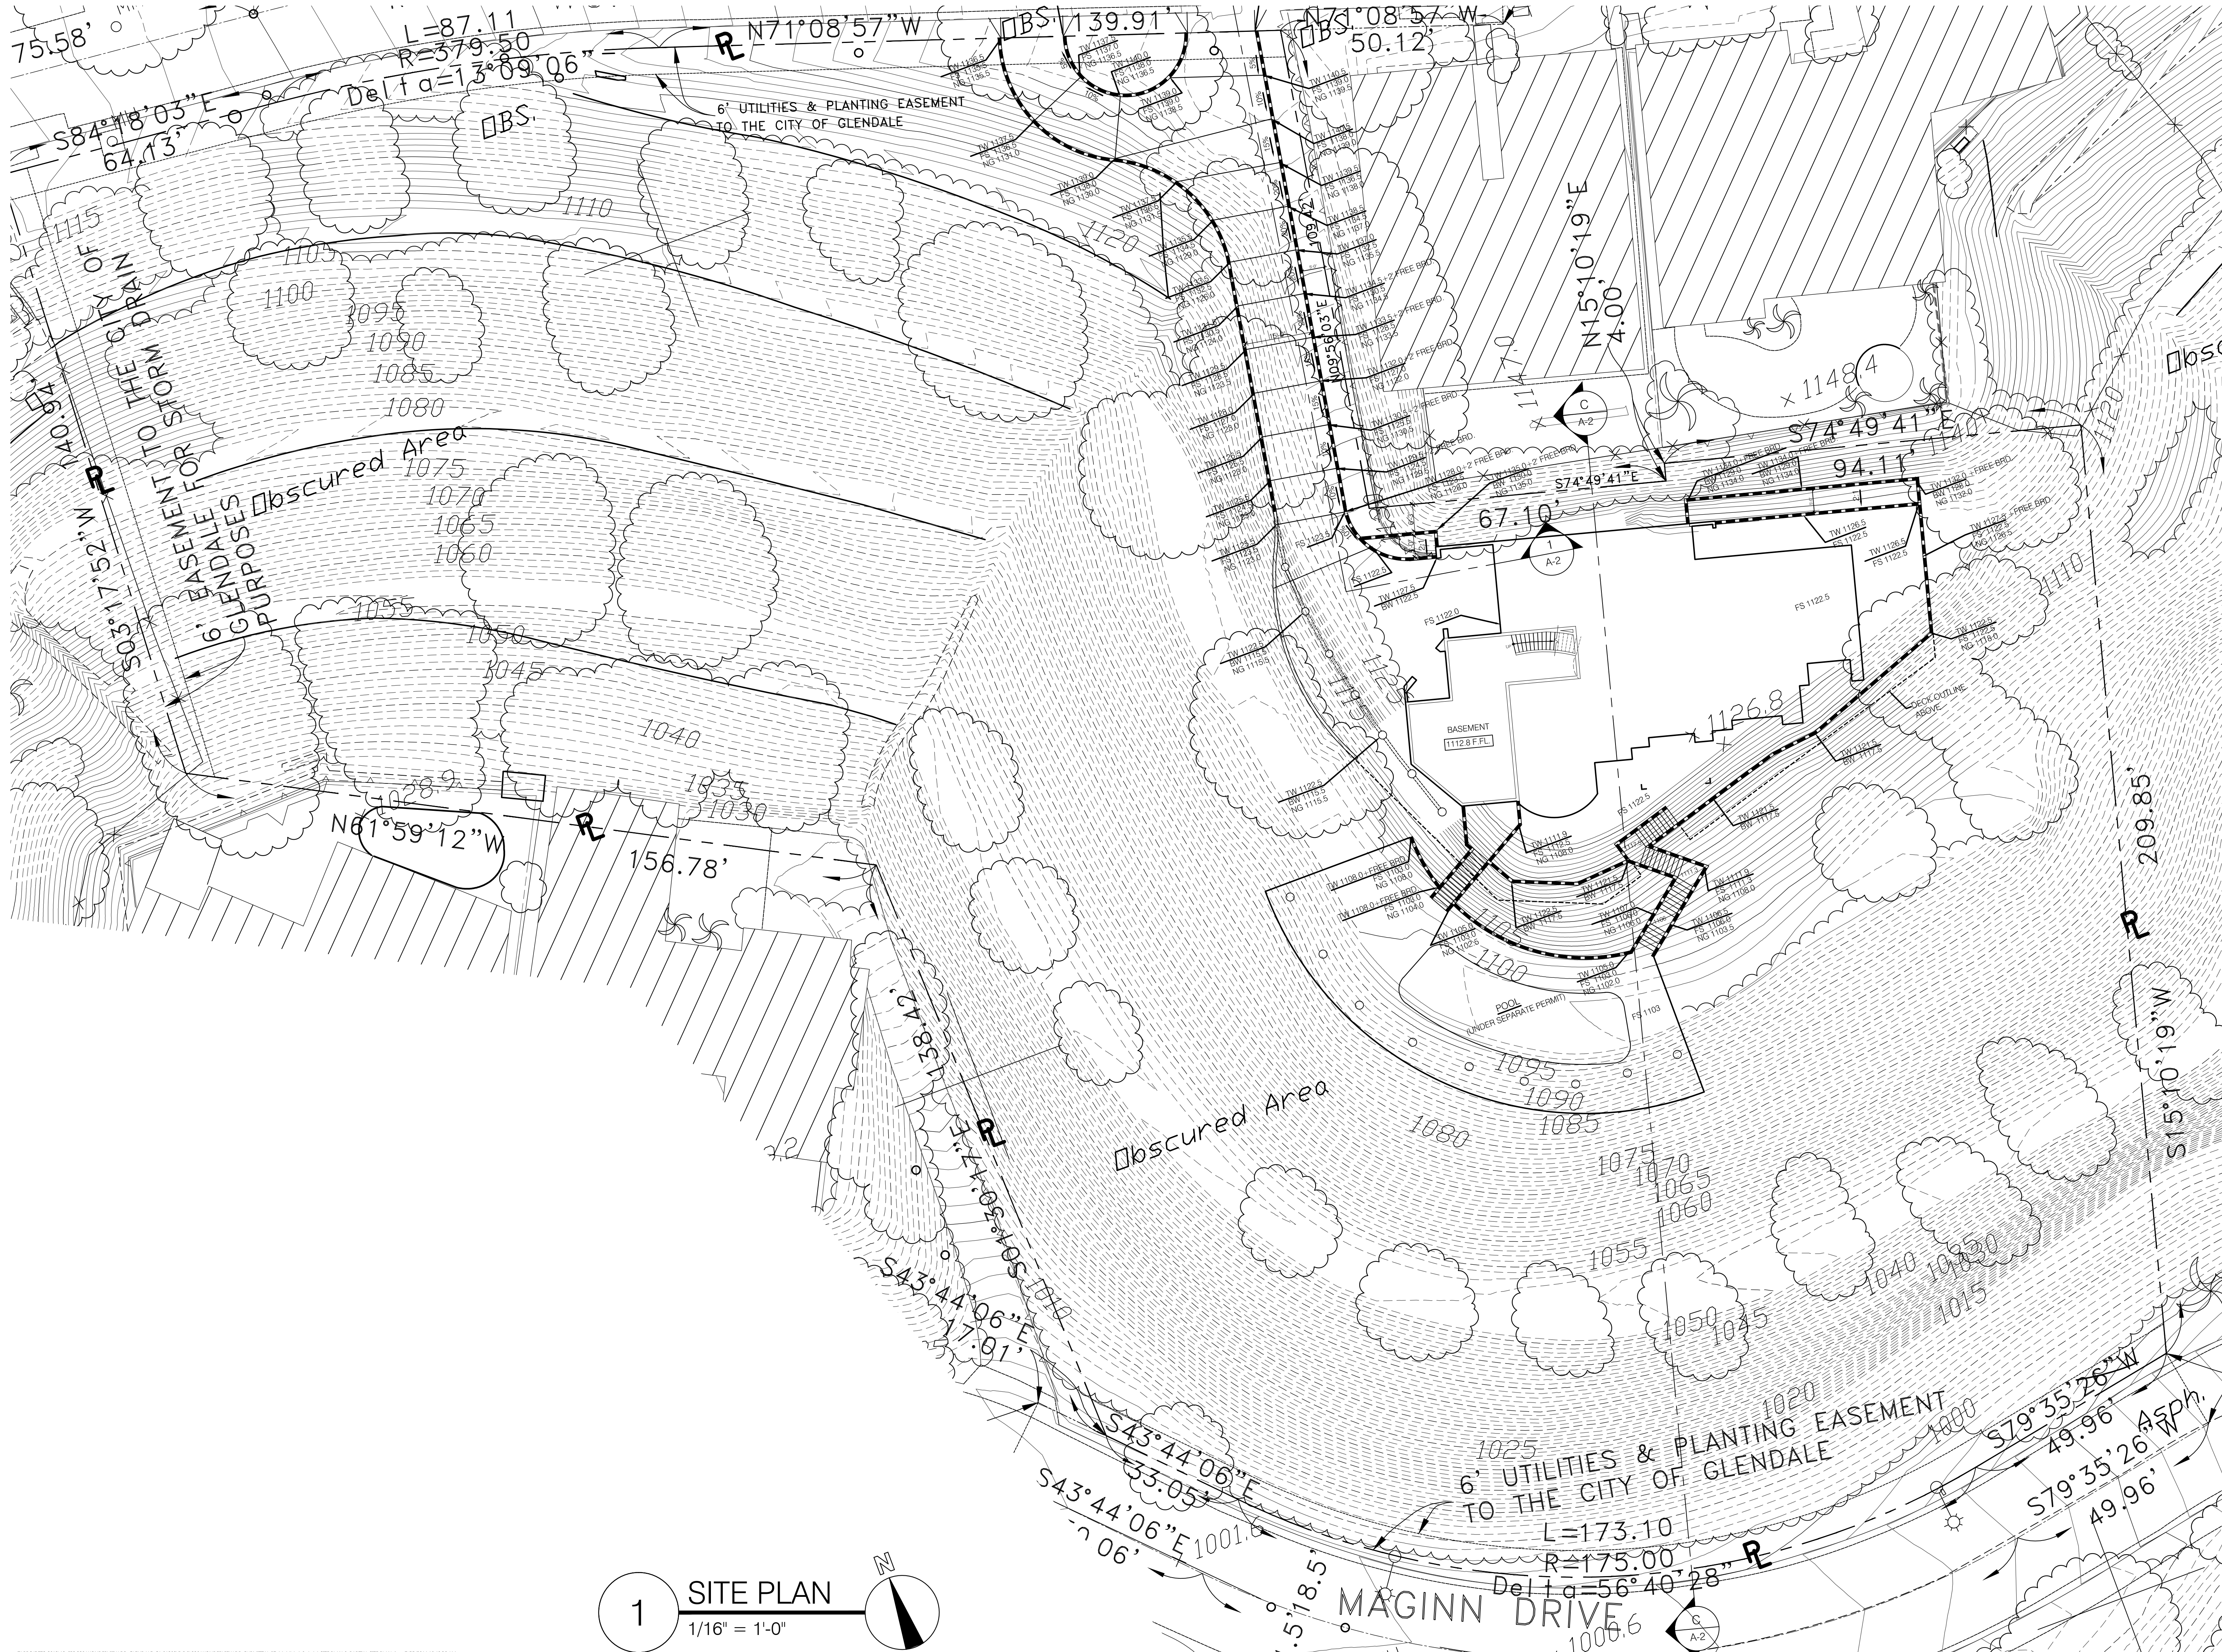

1

SITE PLAN

1/16" = 1'-0"