

**Project:**  
**SAGHDEJYAN RESIDENCE**  
330 WONDERVIEW DR.  
GLENDALE, CA 91202


**Sheet title:**  
**SECOND FLOOR PLAN**

**Revisions:**

△	

JOB NO.:	13-652
SCALE:	3/16"=1'-0" WM
DRAWN BY:	
DATE:	JAN. 2014
SHEET NO.:	<b>A-4</b> □

ALL DRAWINGS AND WRITTEN MATERIAL APPEARING HEREIN CONSTITUTE THE ORIGINAL UNPUBLISHED WORK OF THE ARCHITECT AND THE SAME MAY NOT BE DUPLICATED, USED, OR DISCLOSED WITHOUT THE WRITTEN CONSENT OF THE ARCHITECT.

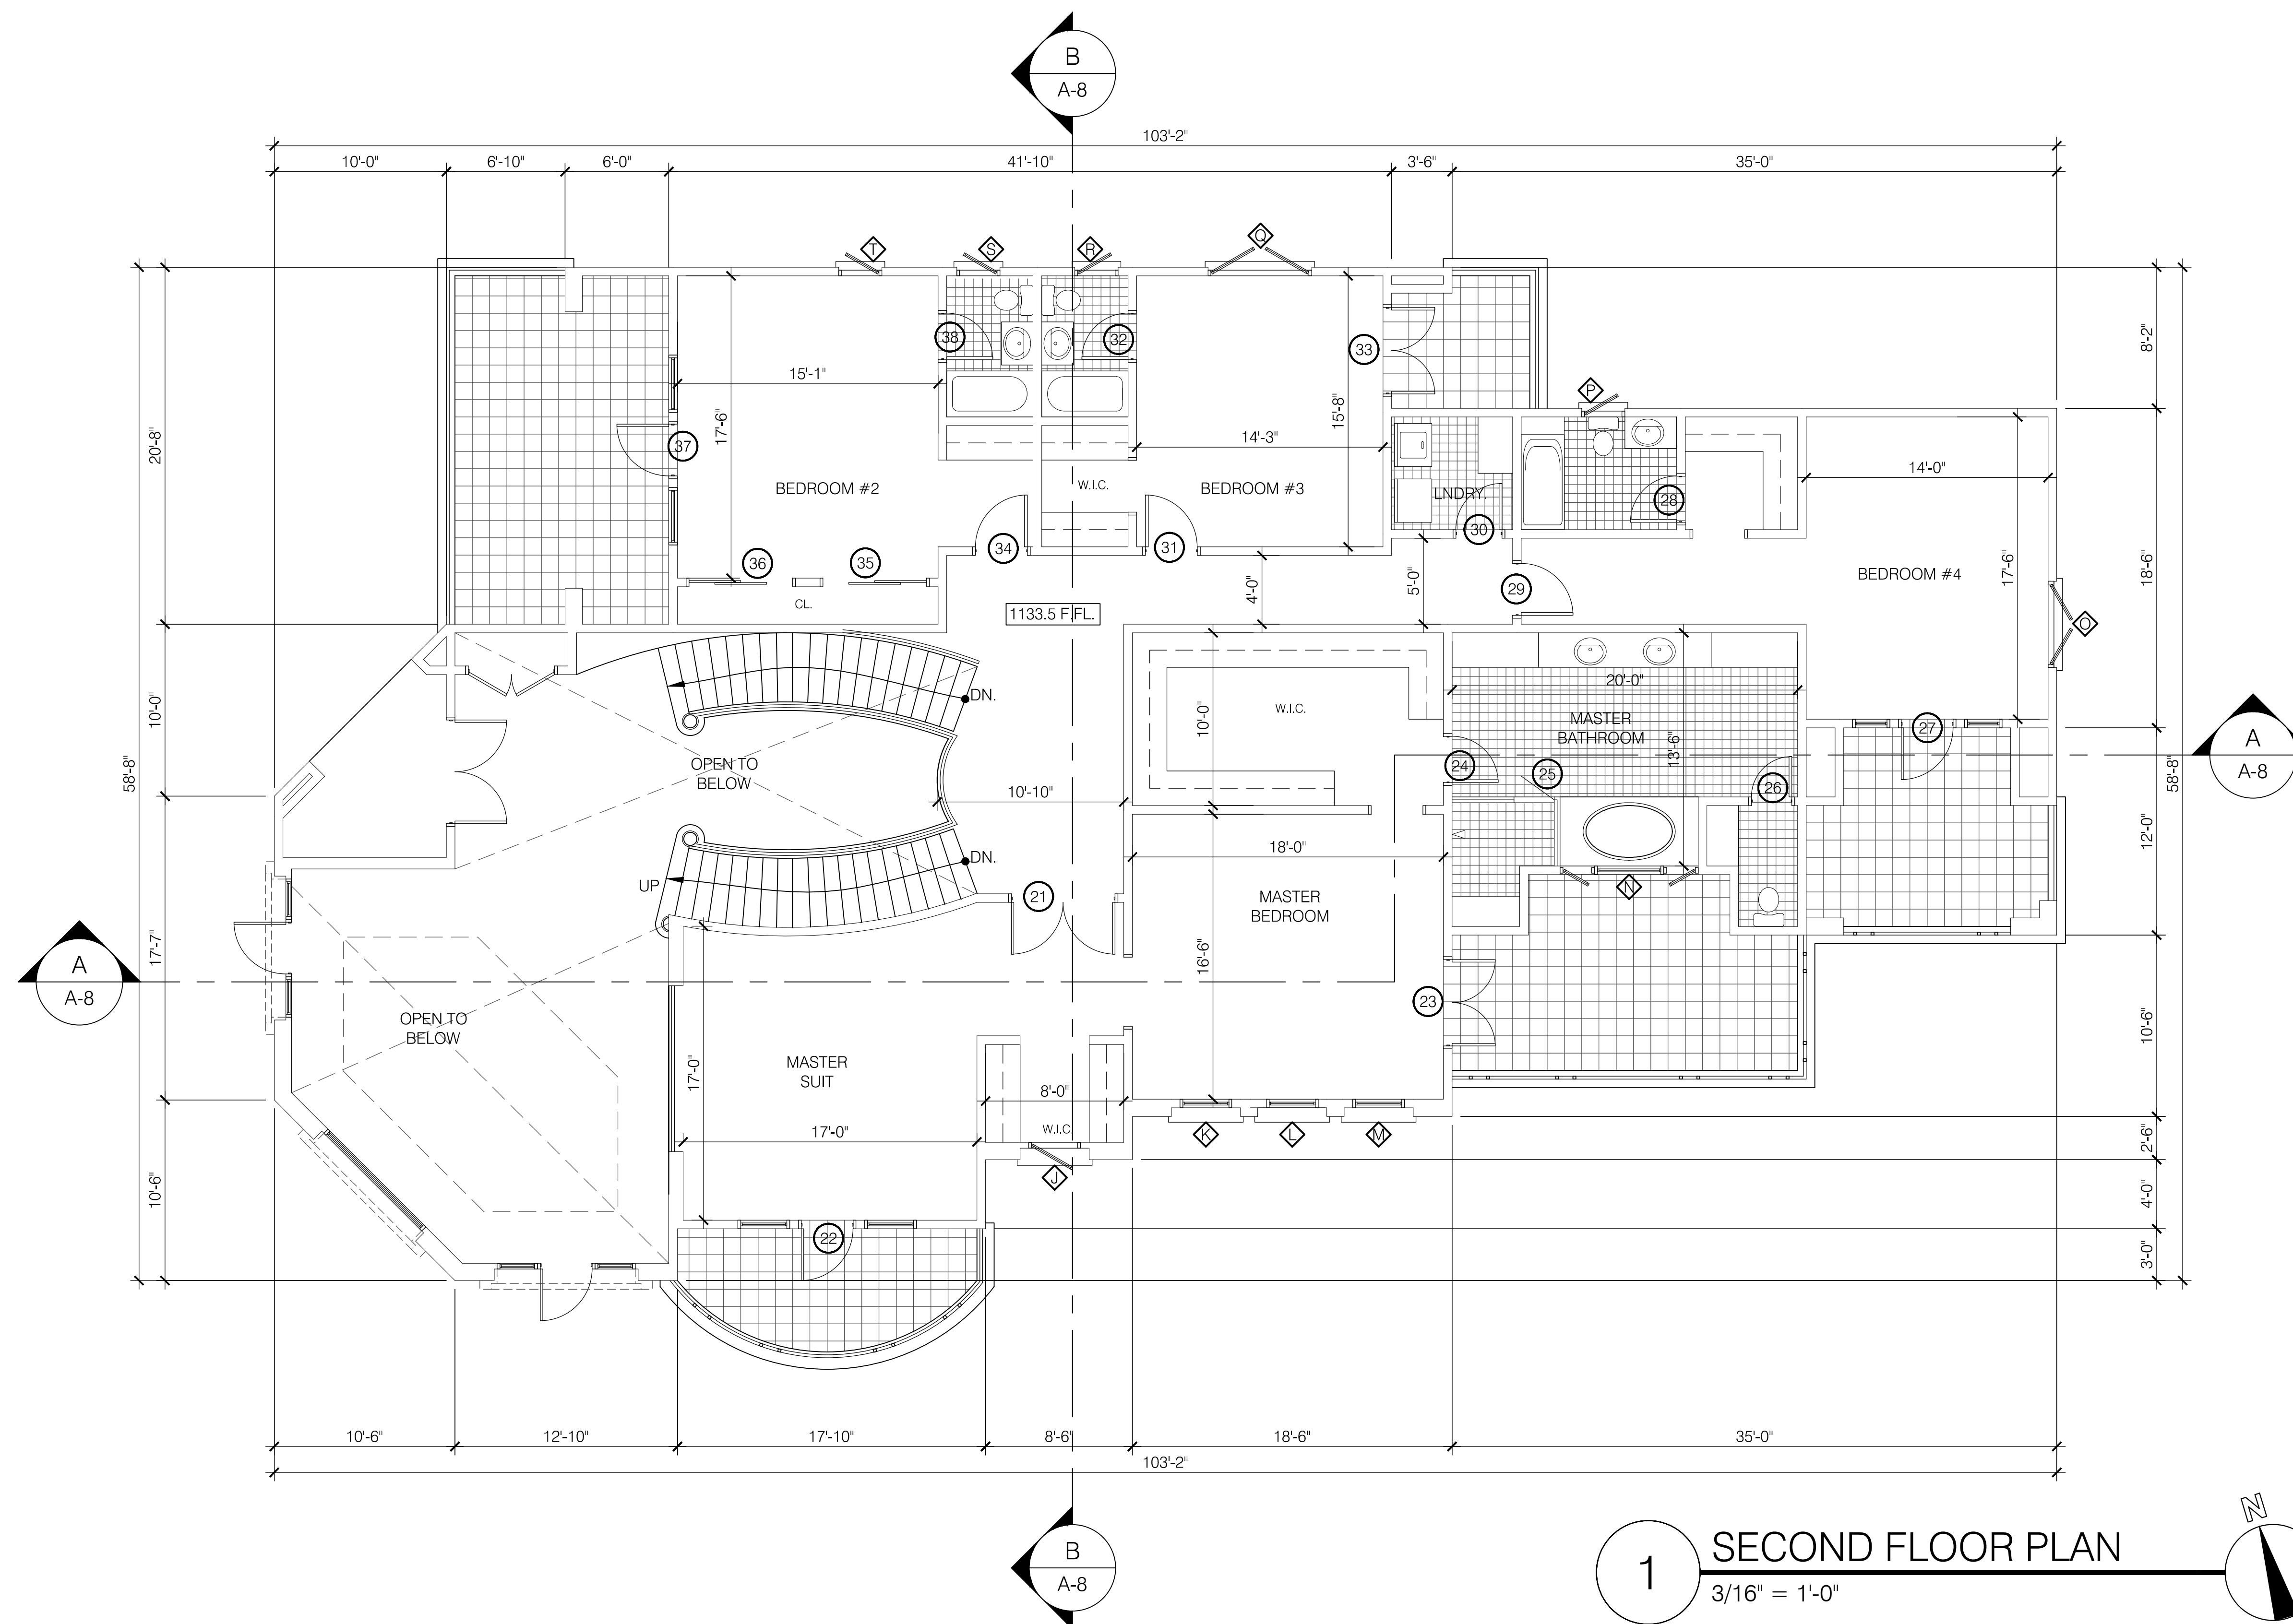

**1 SECOND FLOOR PLAN**  
3/16" = 1'-0"