


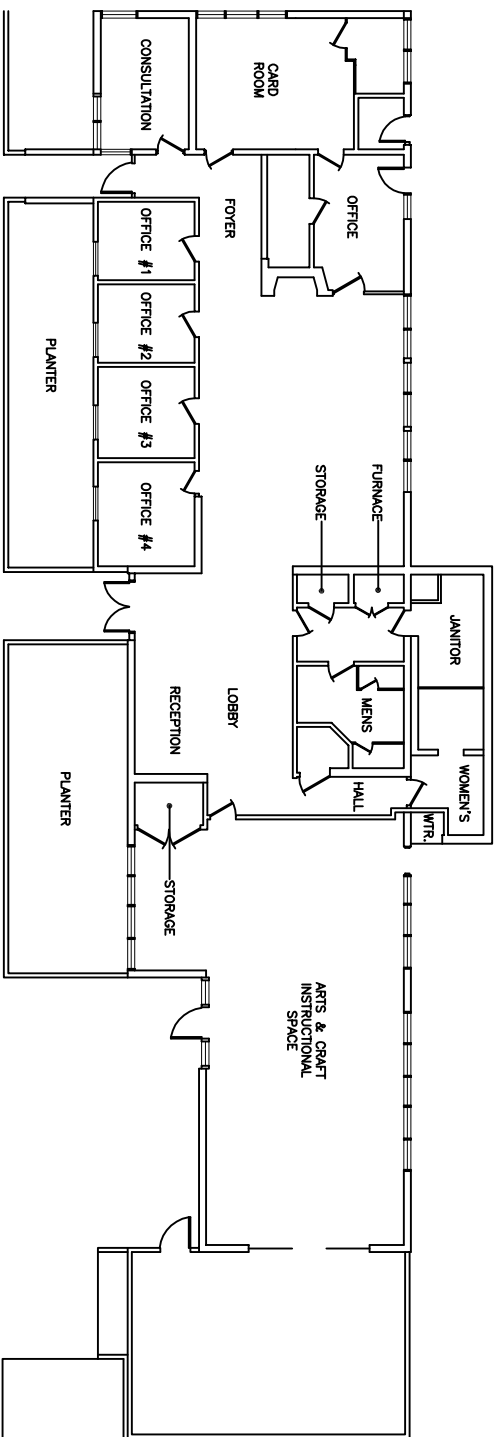

CITY OF GLENDALE
ADULT RECREATION CENTER
RECREATION BUILDING
FIRST FLOOR PLAN
Scale: 1/32"=1'-0"



A/E PROJECT NO.:

DRAWN BY:

CHECKED BY:

SCALE:

SUBJECT

SHT REF: DATE:

PAGE: