


CITY OF GLENDALE  
 ADULT RECREATION CENTER  
 MULTI-PURPOSE BUILDING  
 FIRST FLOOR PLAN  
 Scale: 1/16"=1'-0"

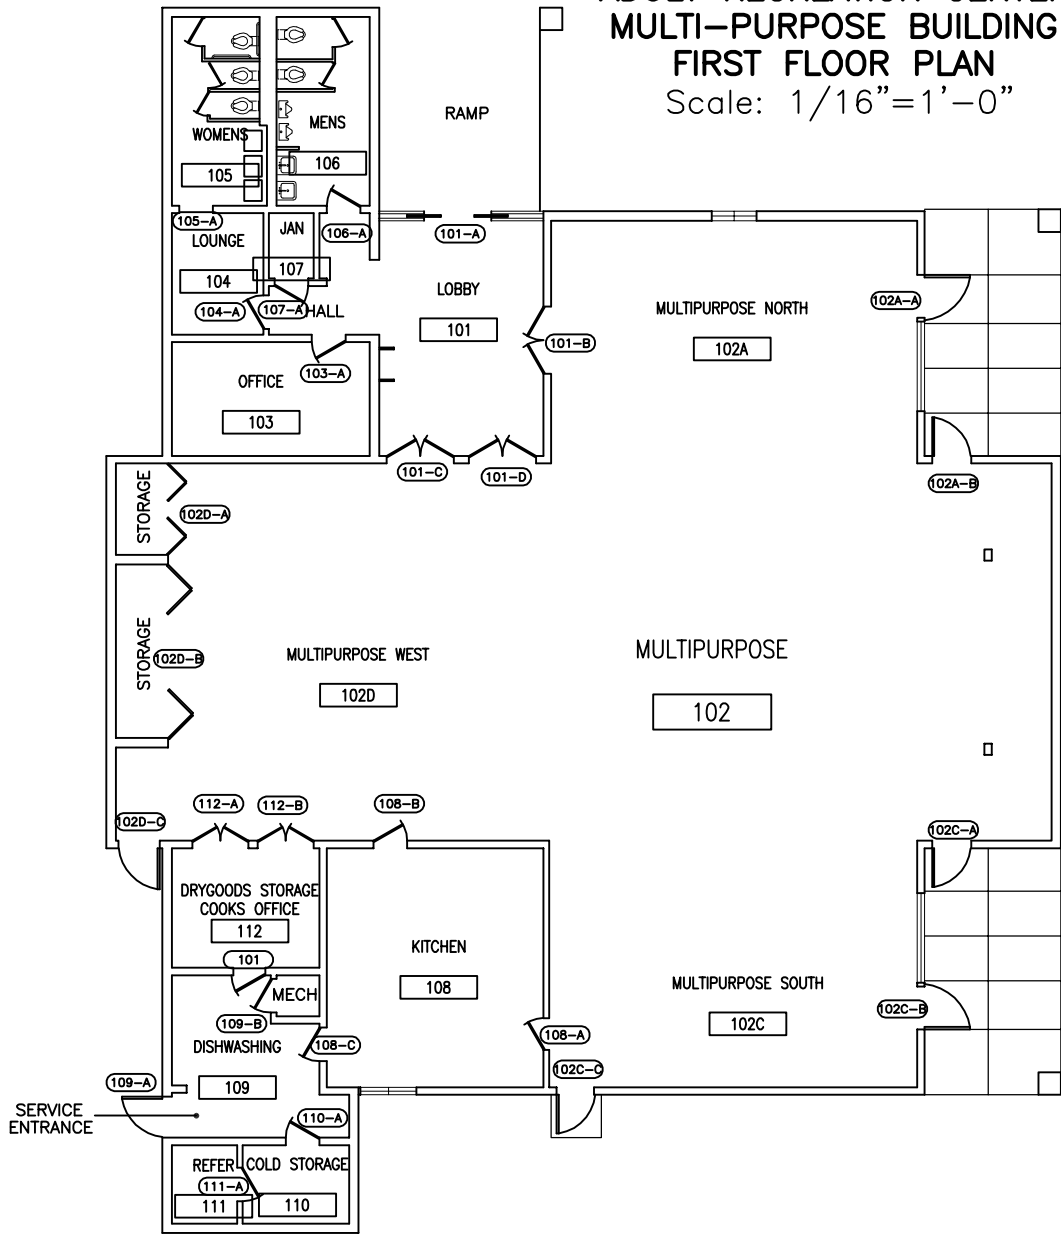

<b>City of Glendale          Public Works, Facilities          Services</b>	PROJECT:	REGISTRATION:	DRAWING NO.:	
	City of Glendale Facilities Update 1994 ADA Survey		A/E PROJECT NO.:	
SUBJECT: ADULT RECREATION CENTER	SCALE:		DRAWN BY:	DATE:
			SHEET REF.:	