


CITY OF GLENDALE  
 CASA ADOBE  
 DE SAN RAFAEL  
 RESTROOM  
 FIRST FLOOR PLAN  
 Scale: 1/8"=1'-0"

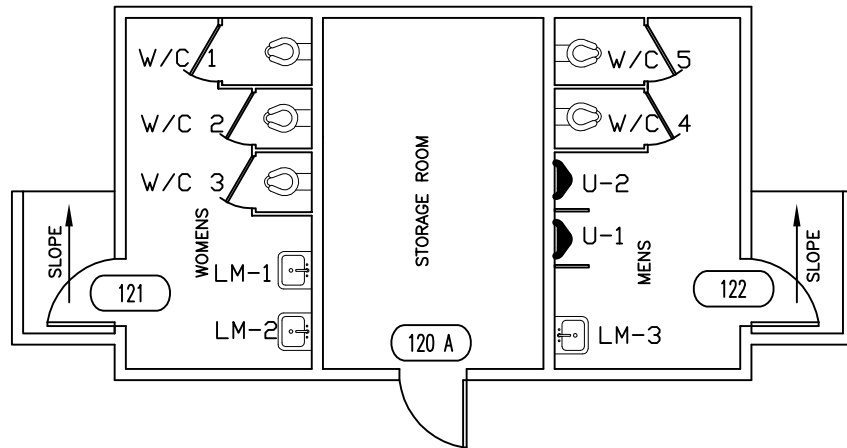

<b>City of Glendale          Public Works, Facilities          Services</b>	PROJECT:	REGISTRATION:	DRAWING NO.:	
	City of Glendale Facilities Update 1994 ADA Survey		A/E PROJECT NO.:	
			DRAWN BY:	DATE:
SUBJECT:	SCALE:	SHEET REF.:		