




**CITY OF GLENDALE
CHEVY CHASE LIBRARY
FIRST FLOOR PLAN**

Scale: 1/16"=1'-0"

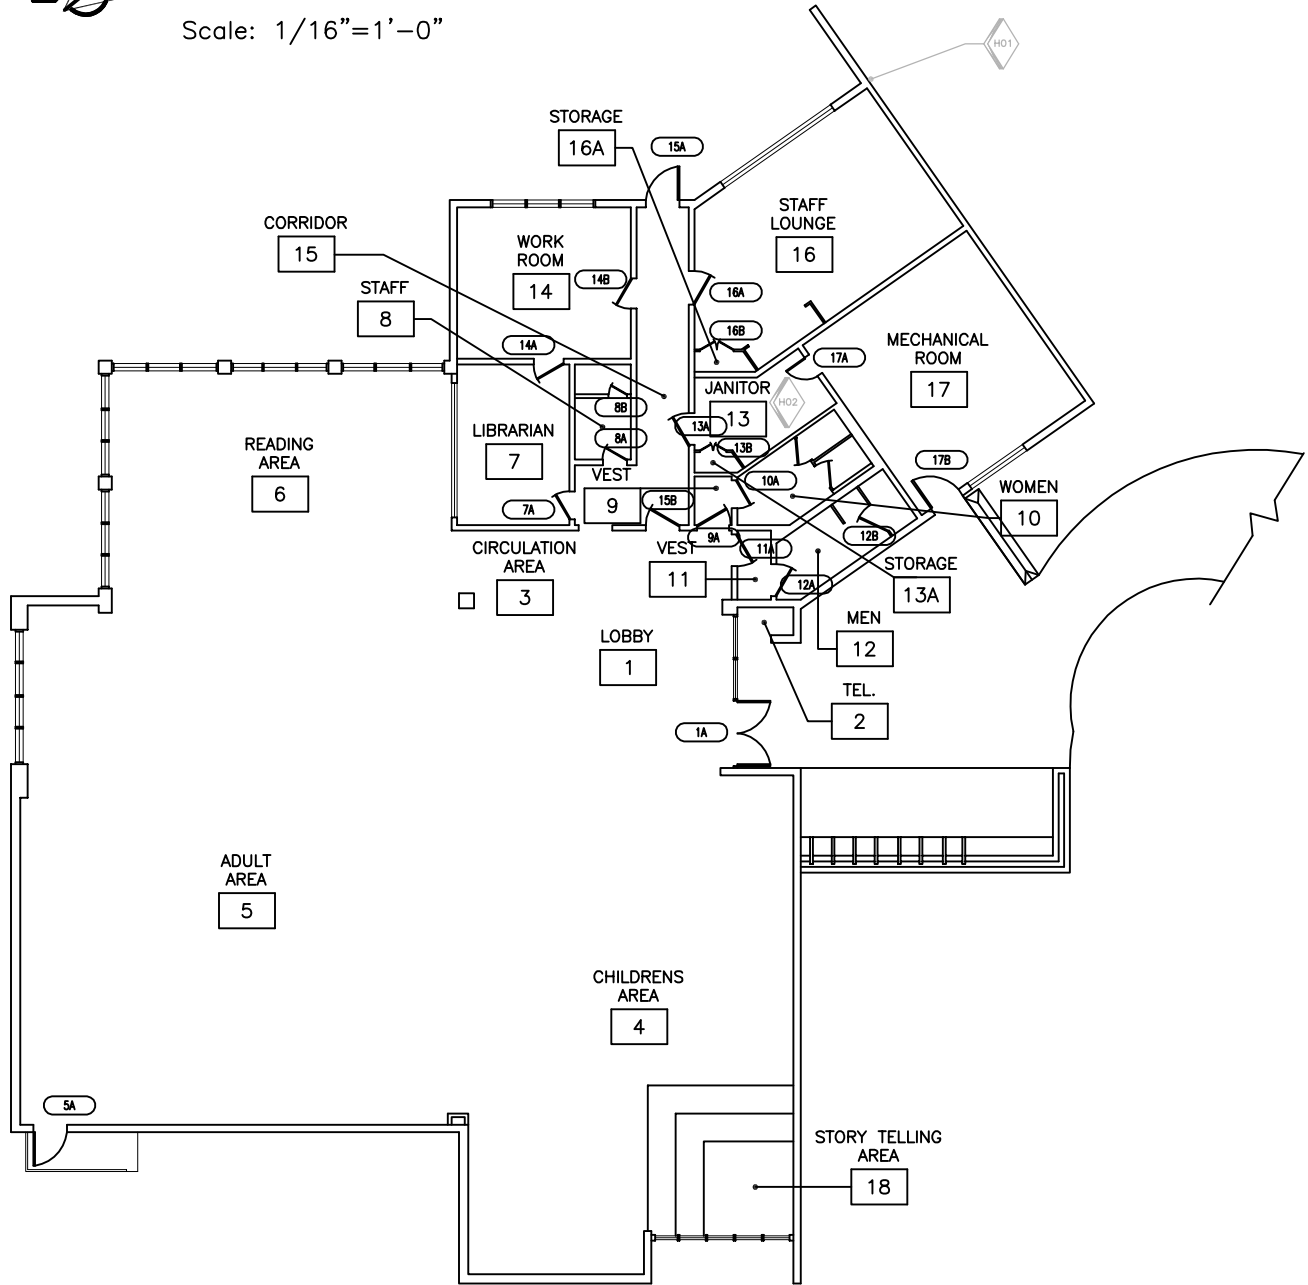

City of Glendale Public Works, Facilities Services	PROJECT:	REGISTRATION:	DRAWING NO.:	
	City of Glendale Facilities Update 1994 ADA Survey		A/E PROJECT NO.:	
SUBJECT:	SCALE:		DRAWN BY:	DATE:
			SHEET REF.:	