


CITY OF GLENDALE
 PUBLIC WORKS CORPORATION YARD
 CRAFT SHOP BUILDING
 FIRST/SECOND FLOOR PLAN

Scale: 1/40" = 1'-0"

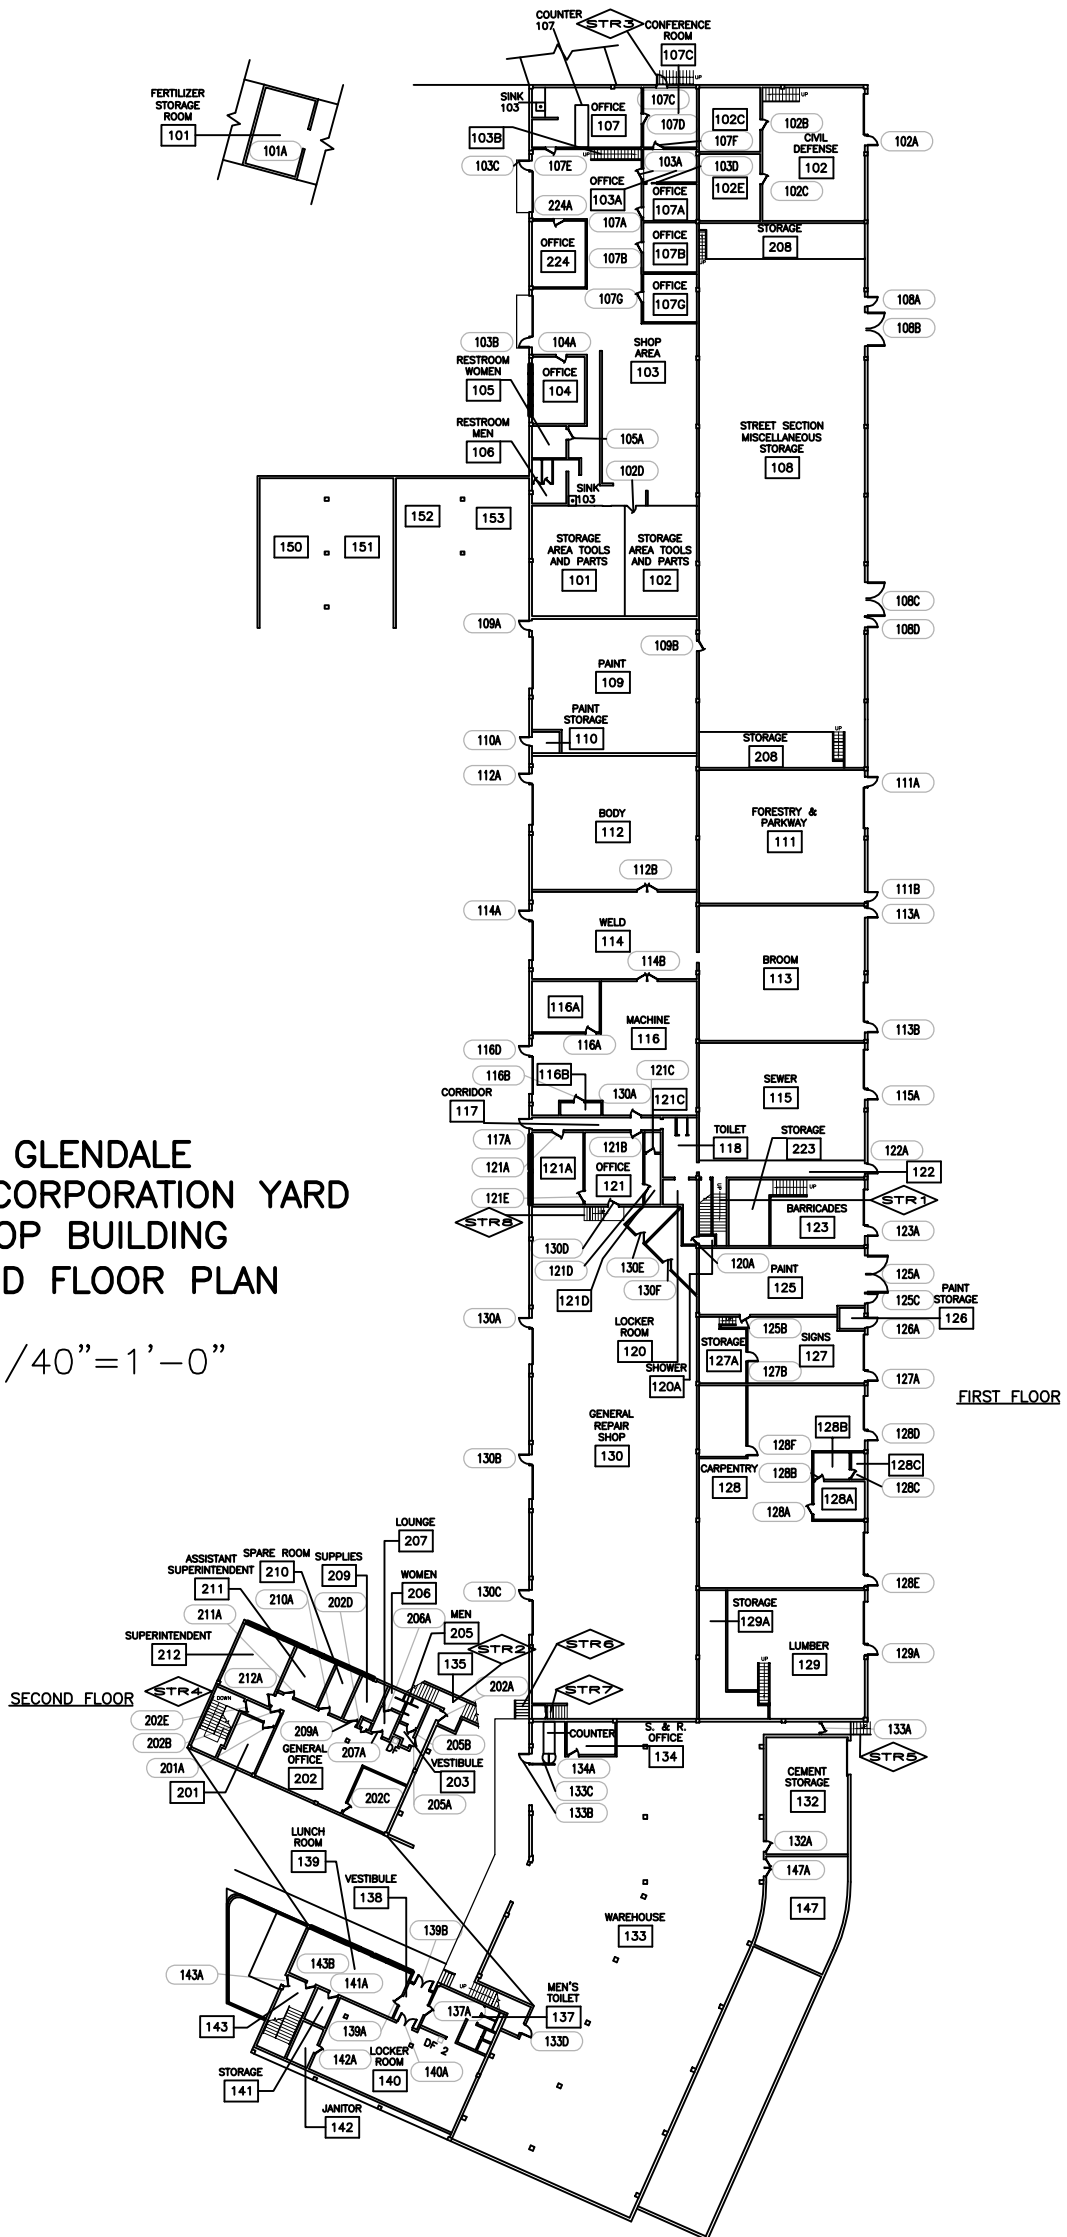

PAGE:	SHT REF:	DATE:
SUBJECT		
SCALE:		
CHECKED BY:		
DRAWN BY:		
A/E PROJECT NO.:		