

# City of Glendale Public Works, Facilities Services

SUBJECT:

SCALE:

City of Glendale  
Facilities Update  
1994 ADA Survey

PROJECT:


REGISTRATION:

DRAWING NO.:

A/E PROJECT NO.:

DRAWN BY: DATE:

SHEET REF.:

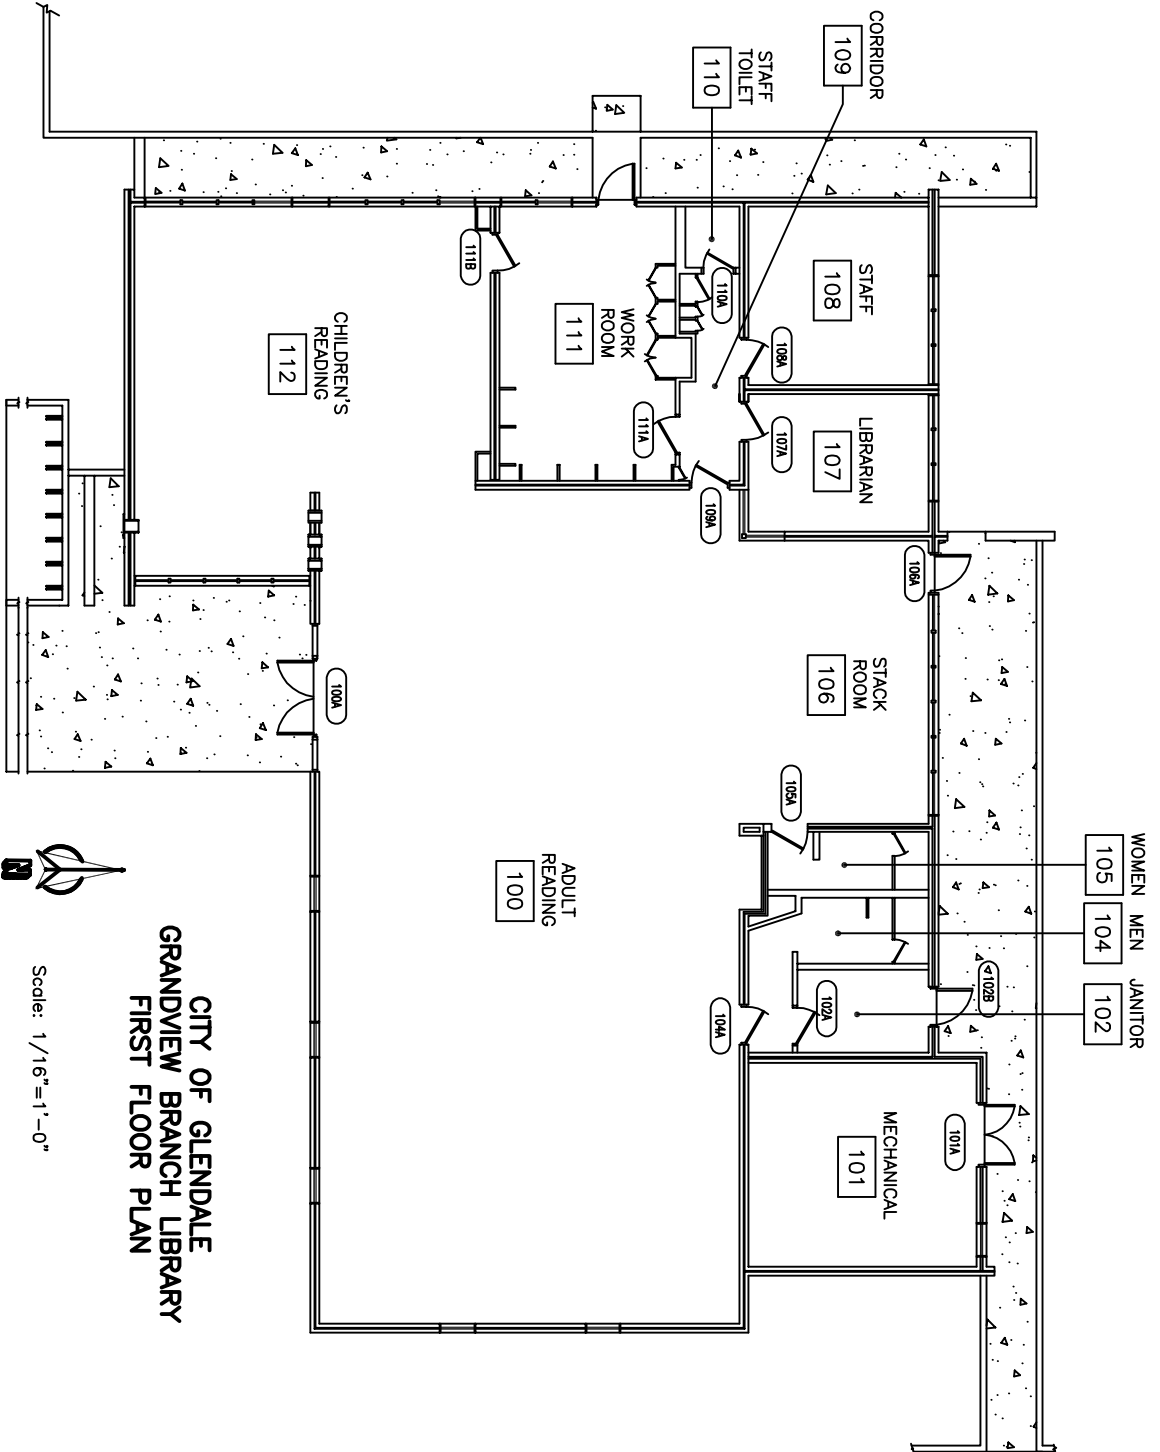

CITY OF GLENDALE  
GRANDVIEW BRANCH LIBRARY  
FIRST FLOOR PLAN

Scale: 1/16" = 1'-0"