


BASEMENT-LEVEL FLOOR PLAN

SCALE 1/8" = 1' - 0"

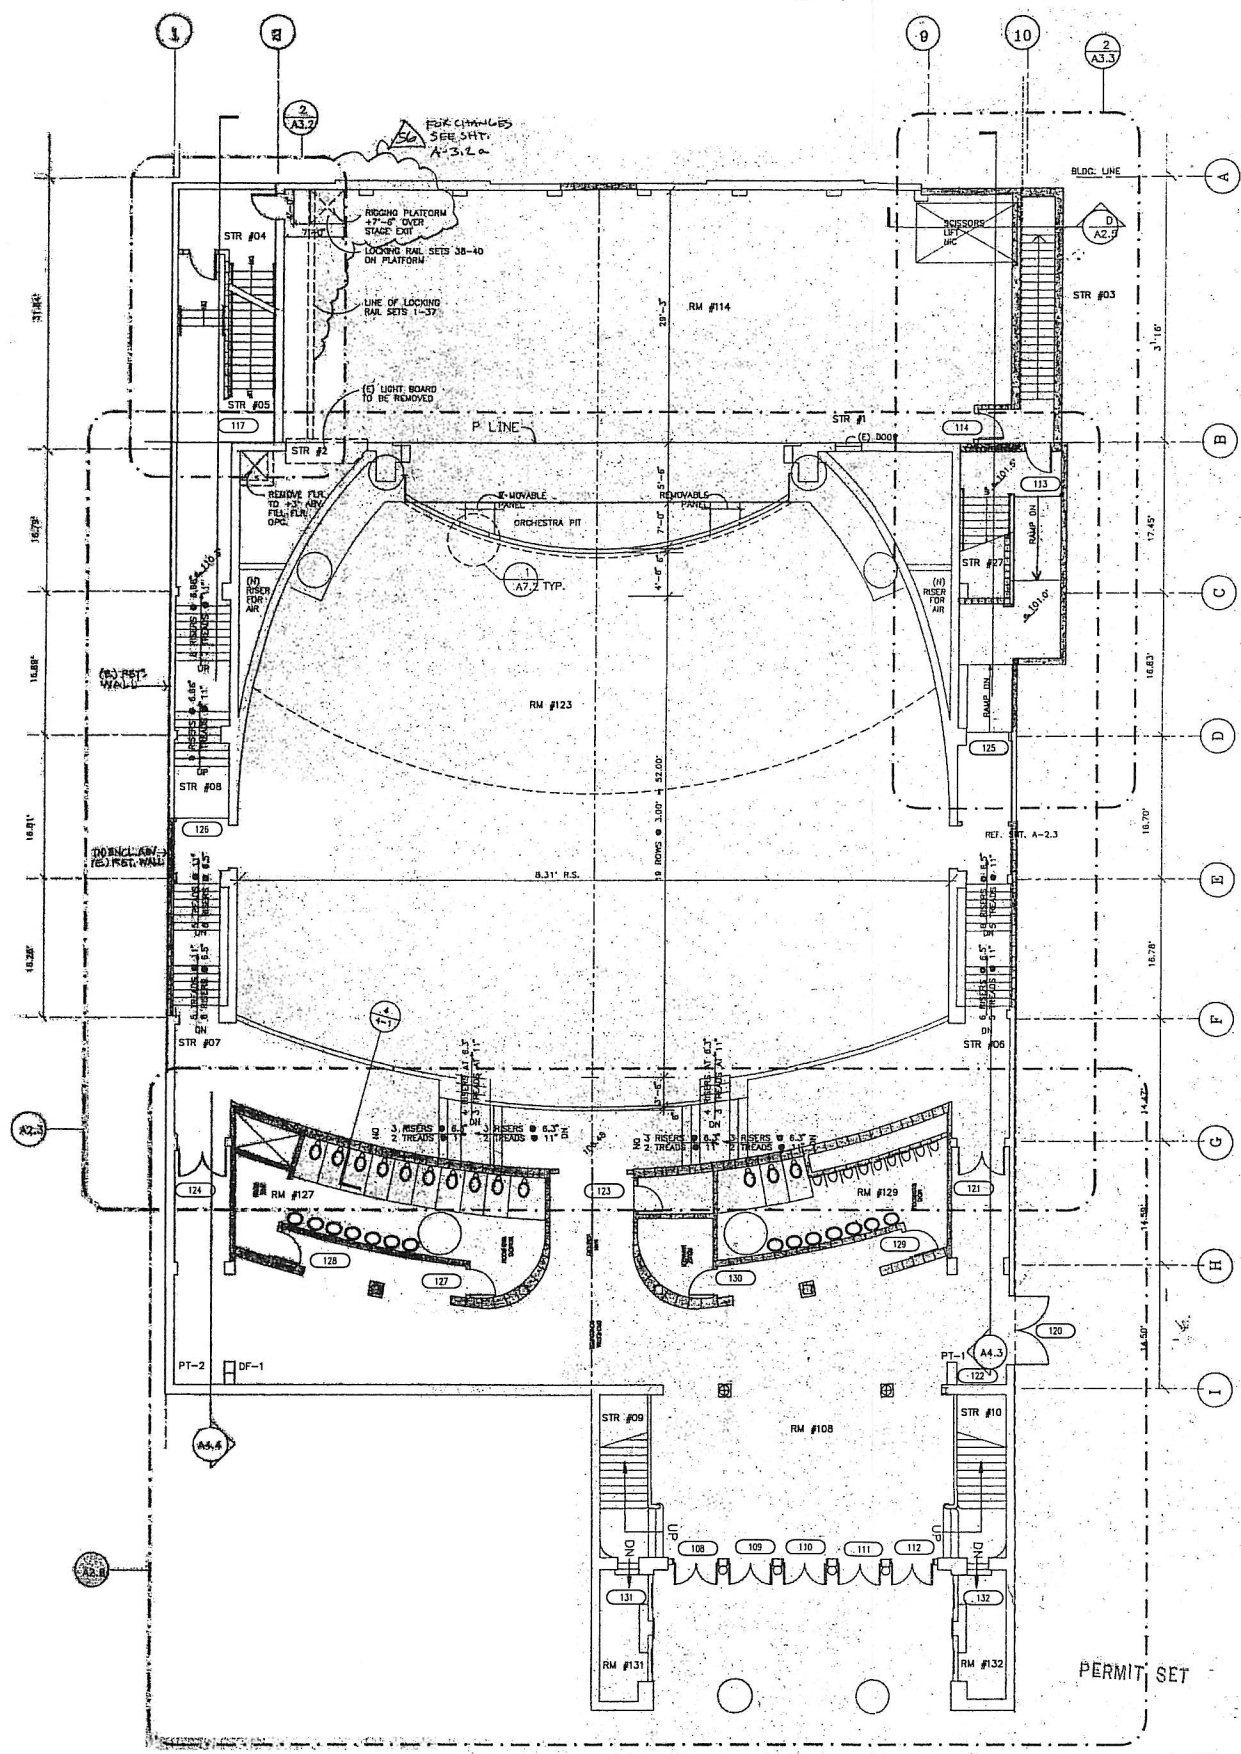

ORCHESTRA FLOOR PLAN

SCALE 1/8" = 1' - 0"



McCANN-SUGARMAN AND COMPANY  
39 SOUTH EL MOLINO  
PASADENA, CALIFORNIA 91101

ALEX THEATRE  
GLENDALE, CALIFORNIA  
216 N. BRAND  
FOR THE CITY OF GLENDALE  
AND THE GLENDALE REDEVELOPMENT AGENCY

ISSUE DATE	9/8/92
DRAWN BY	J.F.
REVISOR	M.H.
SHEET NUMBER	SUPPCEDED
DATE	5/21/91

BASEMENT AND  
ORCHESTRA PLANS

ISSUE DATE: 9/8/92  
DRAWN BY: J.F.  
REVISOR: M.H.  
SHEET NUMBER: SUPPCEDED  
DATE: 5/21/91