


BASEMENT-LEVEL FLOOR PLAN

SCALE 1/8" = 1' - 0"

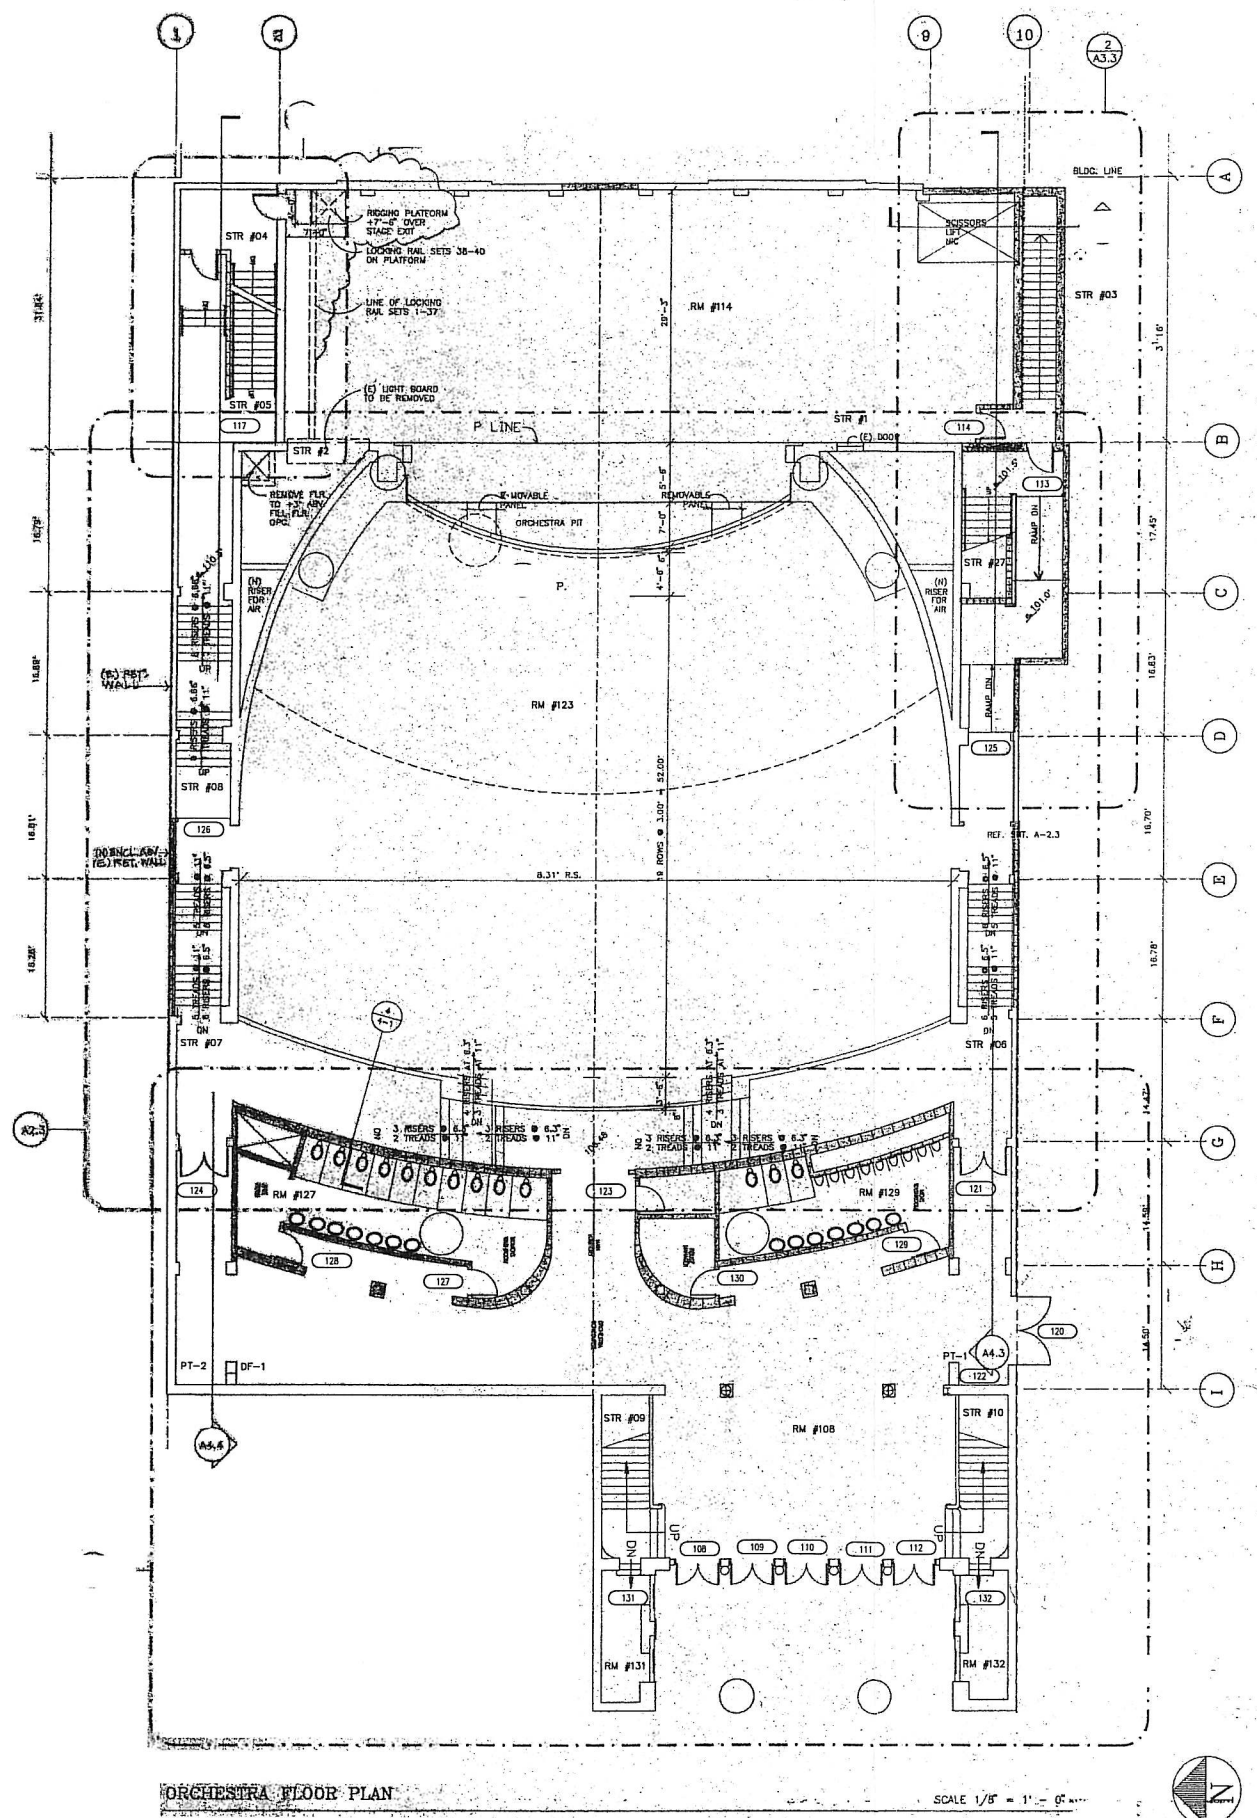

ORCHESTRA FLOOR PLAN

SCALE 1/8" = 1' - 0"



ALEX THEATRE
 GLENDALE, CALIFORNIA
 216 N. BRAND
 FOR THE CITY OF GLENDALE
 AND THE GLENDALE REDEVELOPMENT AGENCY

BASEMENT AND
 ORCHESTRA PLANS