


A/E PROJECT NO.: DRAWN BY: CHECKED BY: SCALE: SUBJECT

GLendale TRANSPORTATION CENTER  
 QUANTIFIING SECTION  
 CITY OF GLENDALE  
 PUBLIC WORKS DIVISION


DEPORT FLOOR PLANS

REVISIONS: [NO.]

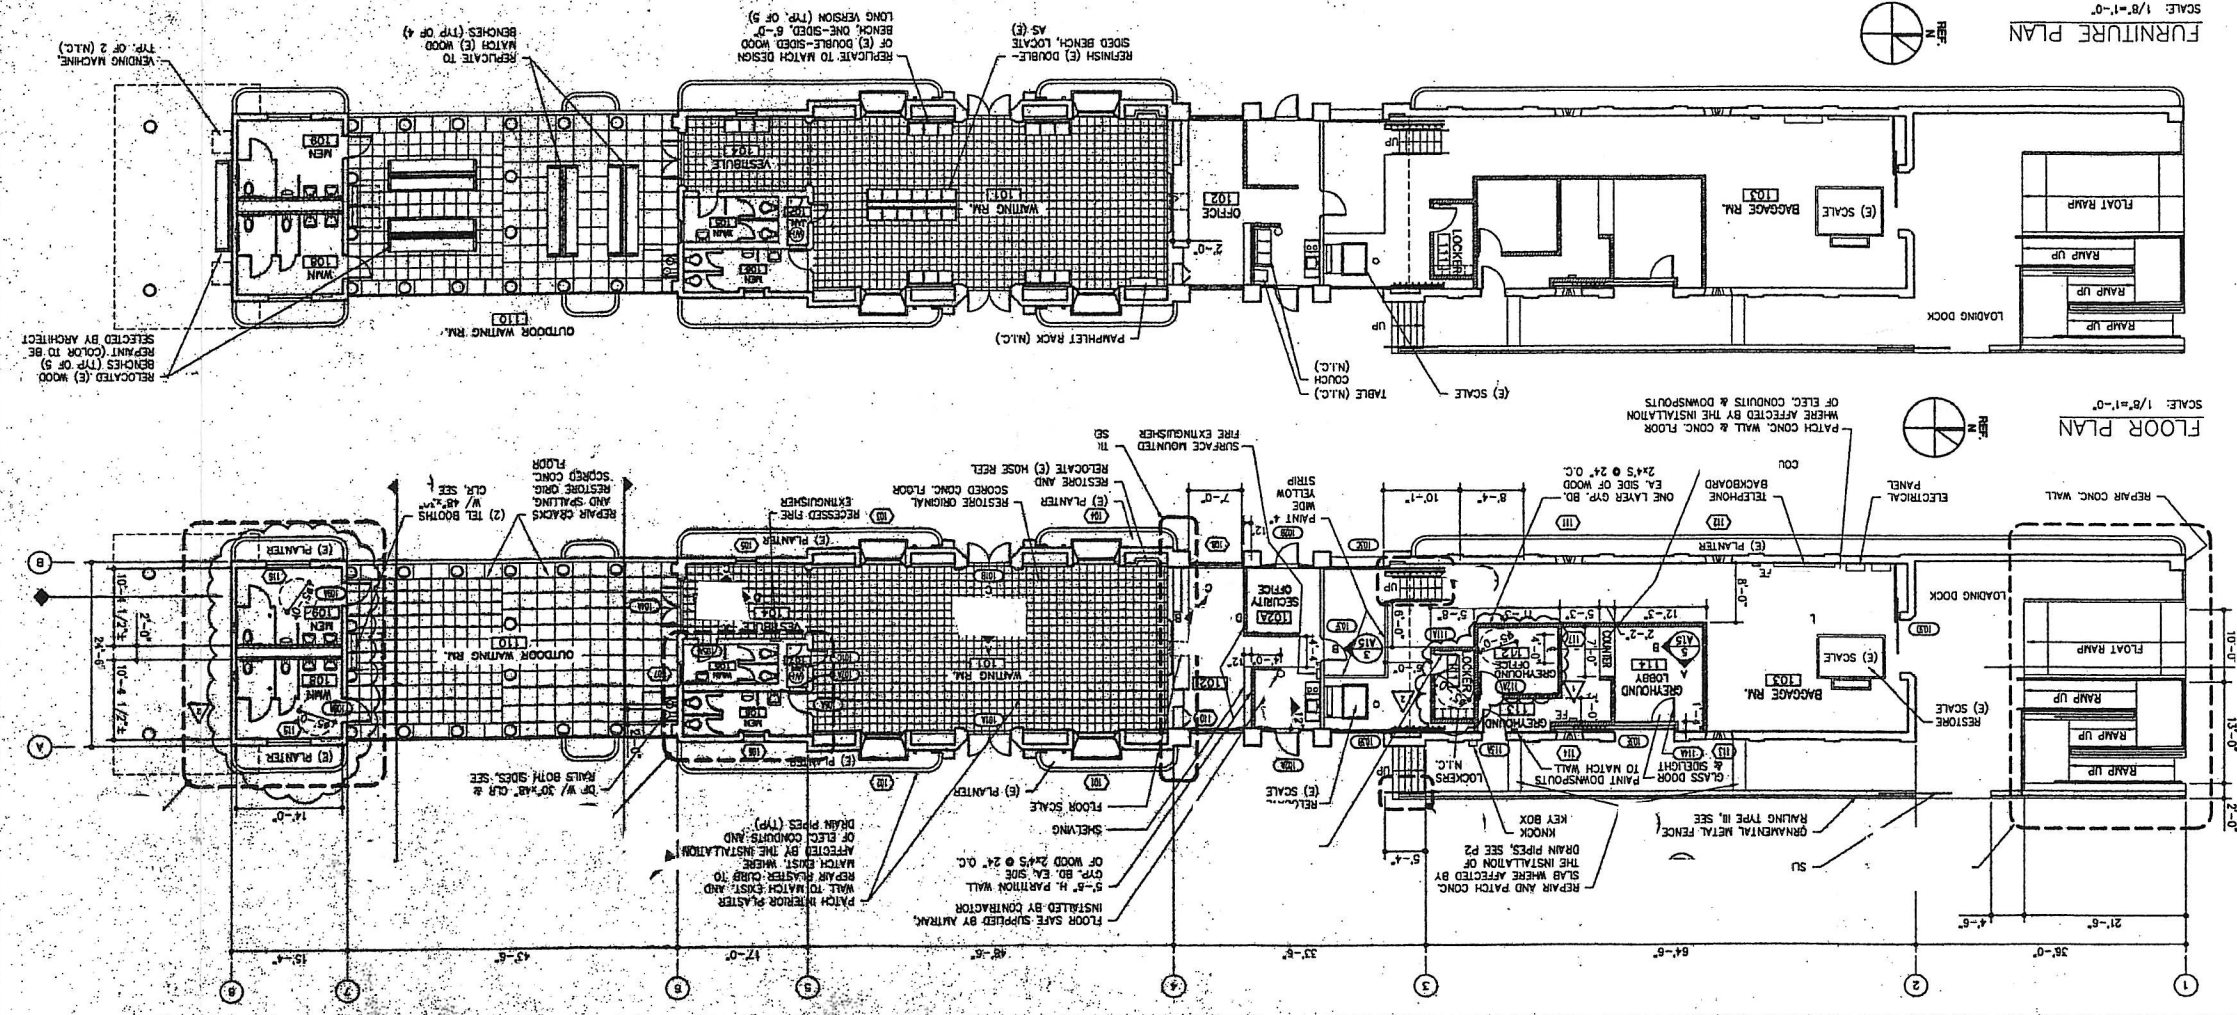


FLOOR PLAN SCALE: 1/8"=1'-0"

FURNITURE PLAN SCALE: 1/8"=1'-0"

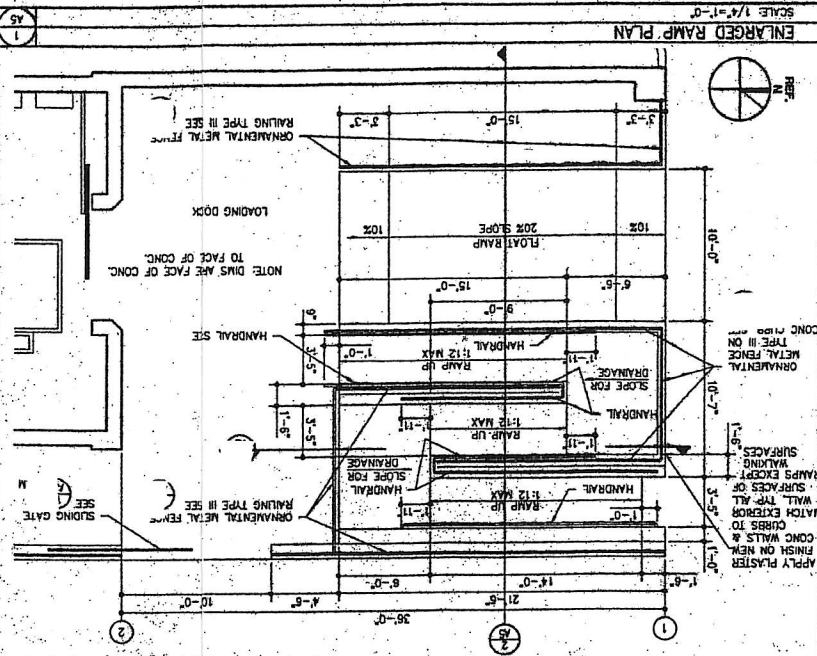


ENLARGED RAMP PLAN SCALE: 1/4"=1'-0"

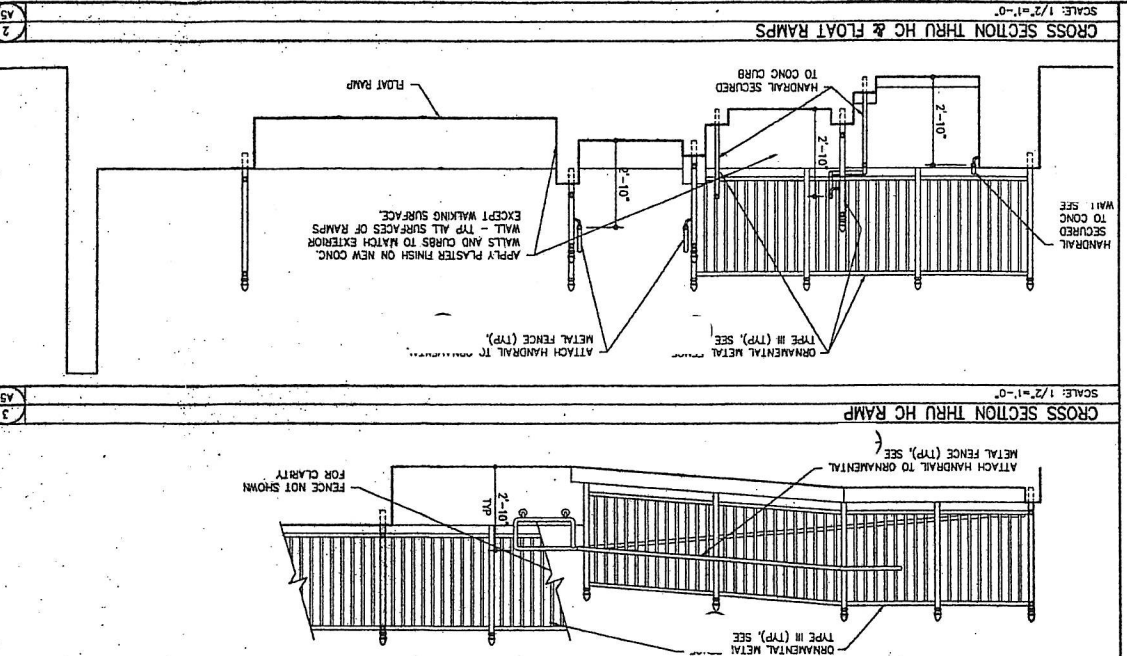

CROSS SECTION THRU HC & FLOAT RAMP SCALE: 1/2"=1'-0"

CROSS SECTION THRU HC RAMP SCALE: 1/2"=1'-0"

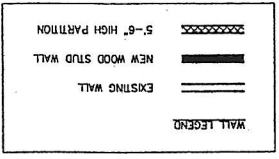

AS