

CITY OF GLENDALE  
PUBLIC SERVICE DIVISION  
CORPORATE YARD  
SUPERINTENDENTS & SHOPS BUILDING  
FLOOR PLAN



REVISIONS

1	
2	
FOREMANS OFF.	WOOD	PLASTER	9-0
EMPLOYEES RM.	WOOD	PLASTER	9-0
CORRIDOR W/1		PLASTER	
CORRIDOR W/2		PLASTER	
KITCHEN		PLASTER	
LOCKER RM.	TILE	PLASTER	
MEN	NONE	PLASTER	
LADIES	WOOD	PLASTER	
UNITOR		PLASTER	
CARPENTER SHOP		PLASTER	
TRANSFORMER SHOP		PLASTER	
ELEC. METER SHOP		PLASTER	
WATER METER SHOP		PLASTER	
STANDARDS LAB.		PLASTER	
OFFICE N/1		PLASTER	
OFFICE N/2		PLASTER	
OFFICE N/3		PLASTER	
OFFICE N/4		PLASTER	
OFFICE N/5		PLASTER	
PAINT RM.		PLASTER	

FLOOR PLAN Scale 1/8" = 1'-0"

NOTE: ALL INTERIOR PARTITIONS ARE 5/8" STUDS @ 16" O.C. UNLESS SHOWN OTHERWISE. SEE ARCH. FOR STRUCTURAL DETAILS OF PARTITIONS.

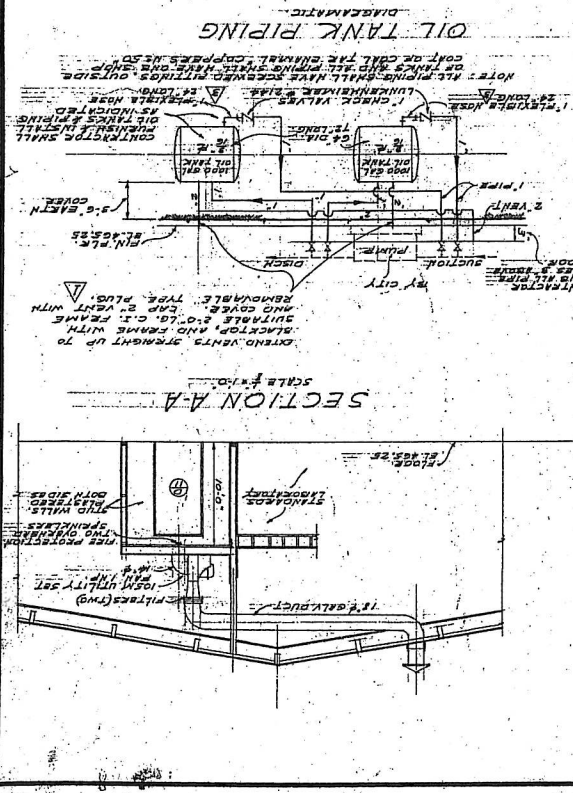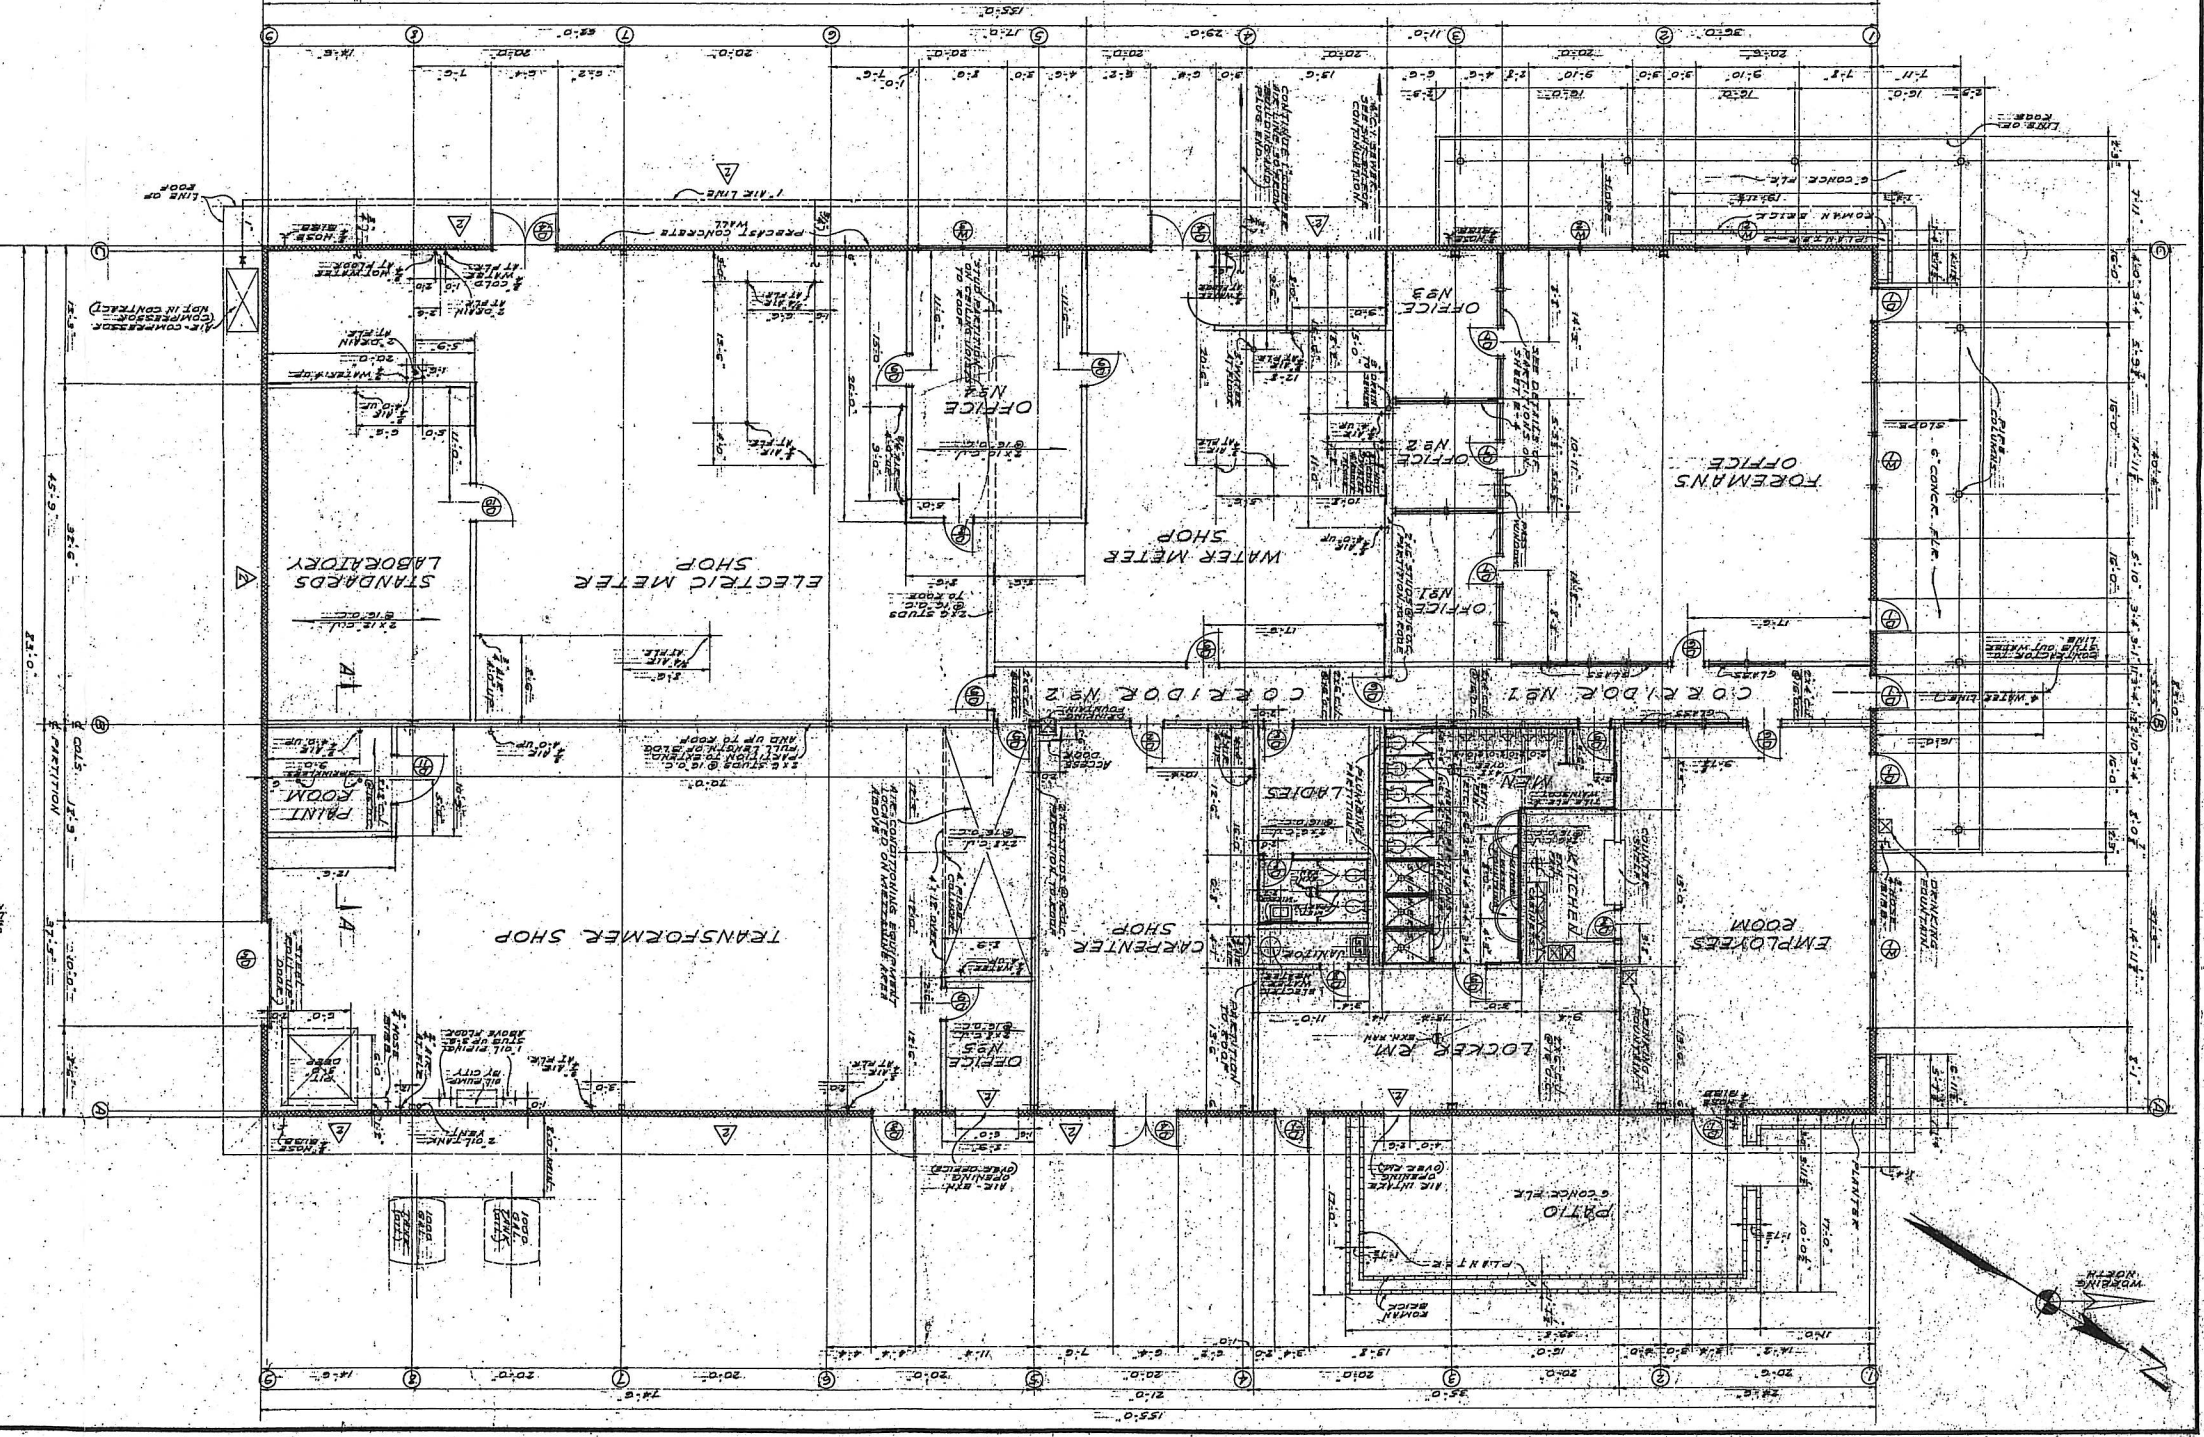

OIL TANK PIPING  
NOTE: ALL PIPING SHALL HAVE SCHEDULE 40S STEEL. NOTES ON PIPING AND ALL PIPING SHALL BE SHOWN ON THIS SHEET. CONTRACTOR SHALL VERIFY ALL PIPING AND FITTINGS AS INDICATED. 