


MARYLAND STREET

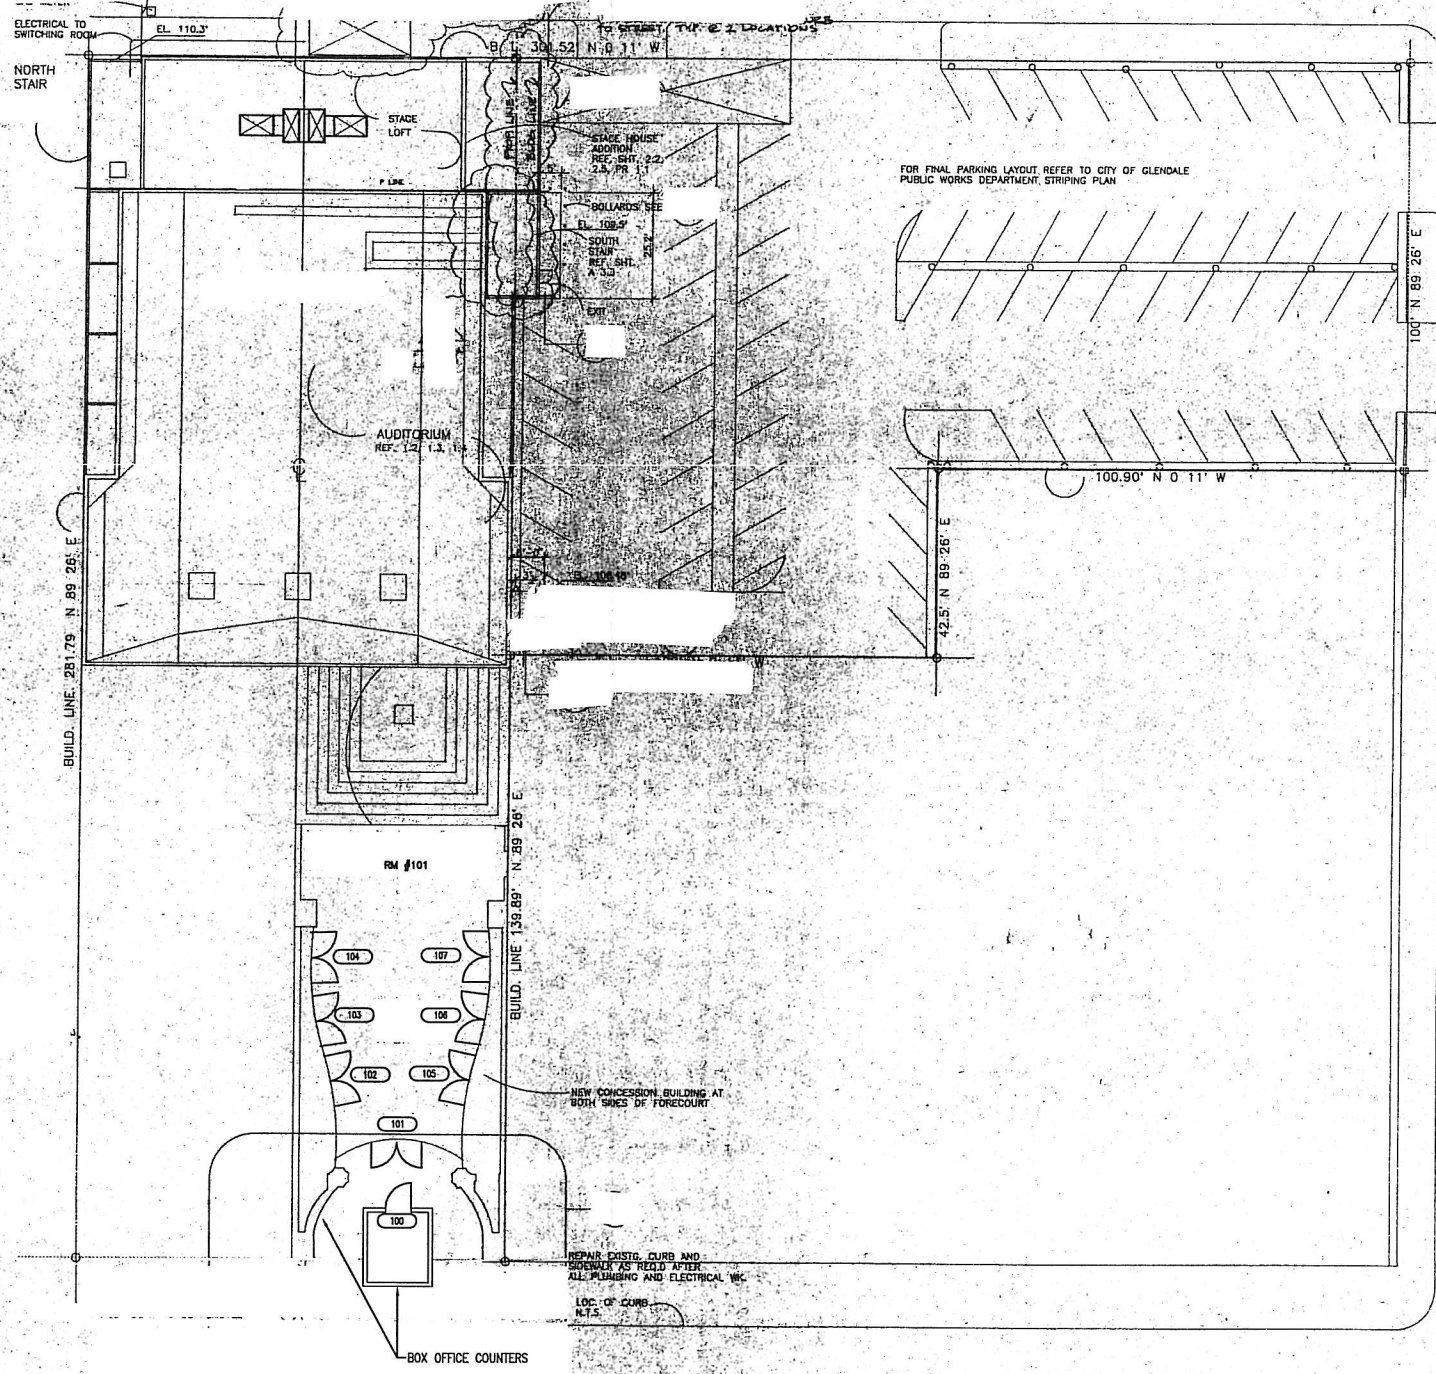

BRAND AVENUE

WILSON AVENUE

SITE PLAN AND PARKING LAYOUT

SCALE 1/16" = 1'-0"



ALEX THEATRE
 GLENDALE, CALIFORNIA
 216 N. BRAND
 FOR THE CITY OF GLENDALE
 AND THE GLENDALE REDEVELOPMENT AGENCY

SITE PLAN

ISSUE DATE
 DRAWN
 SHEET
 A 1.1