




(C) CONCRETE PAD AND BOLLARD DETAIL

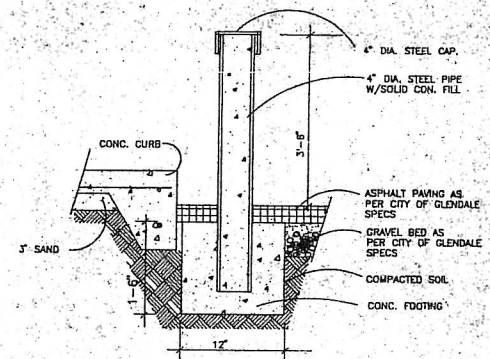

(B) PERMANENT BOLLARDS

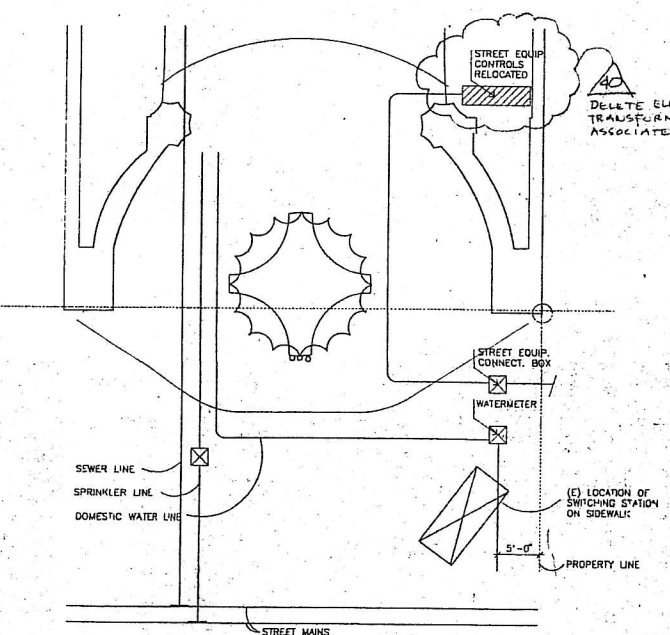

(A) UTILITIES CONNECTION AT BRAND BLVD.

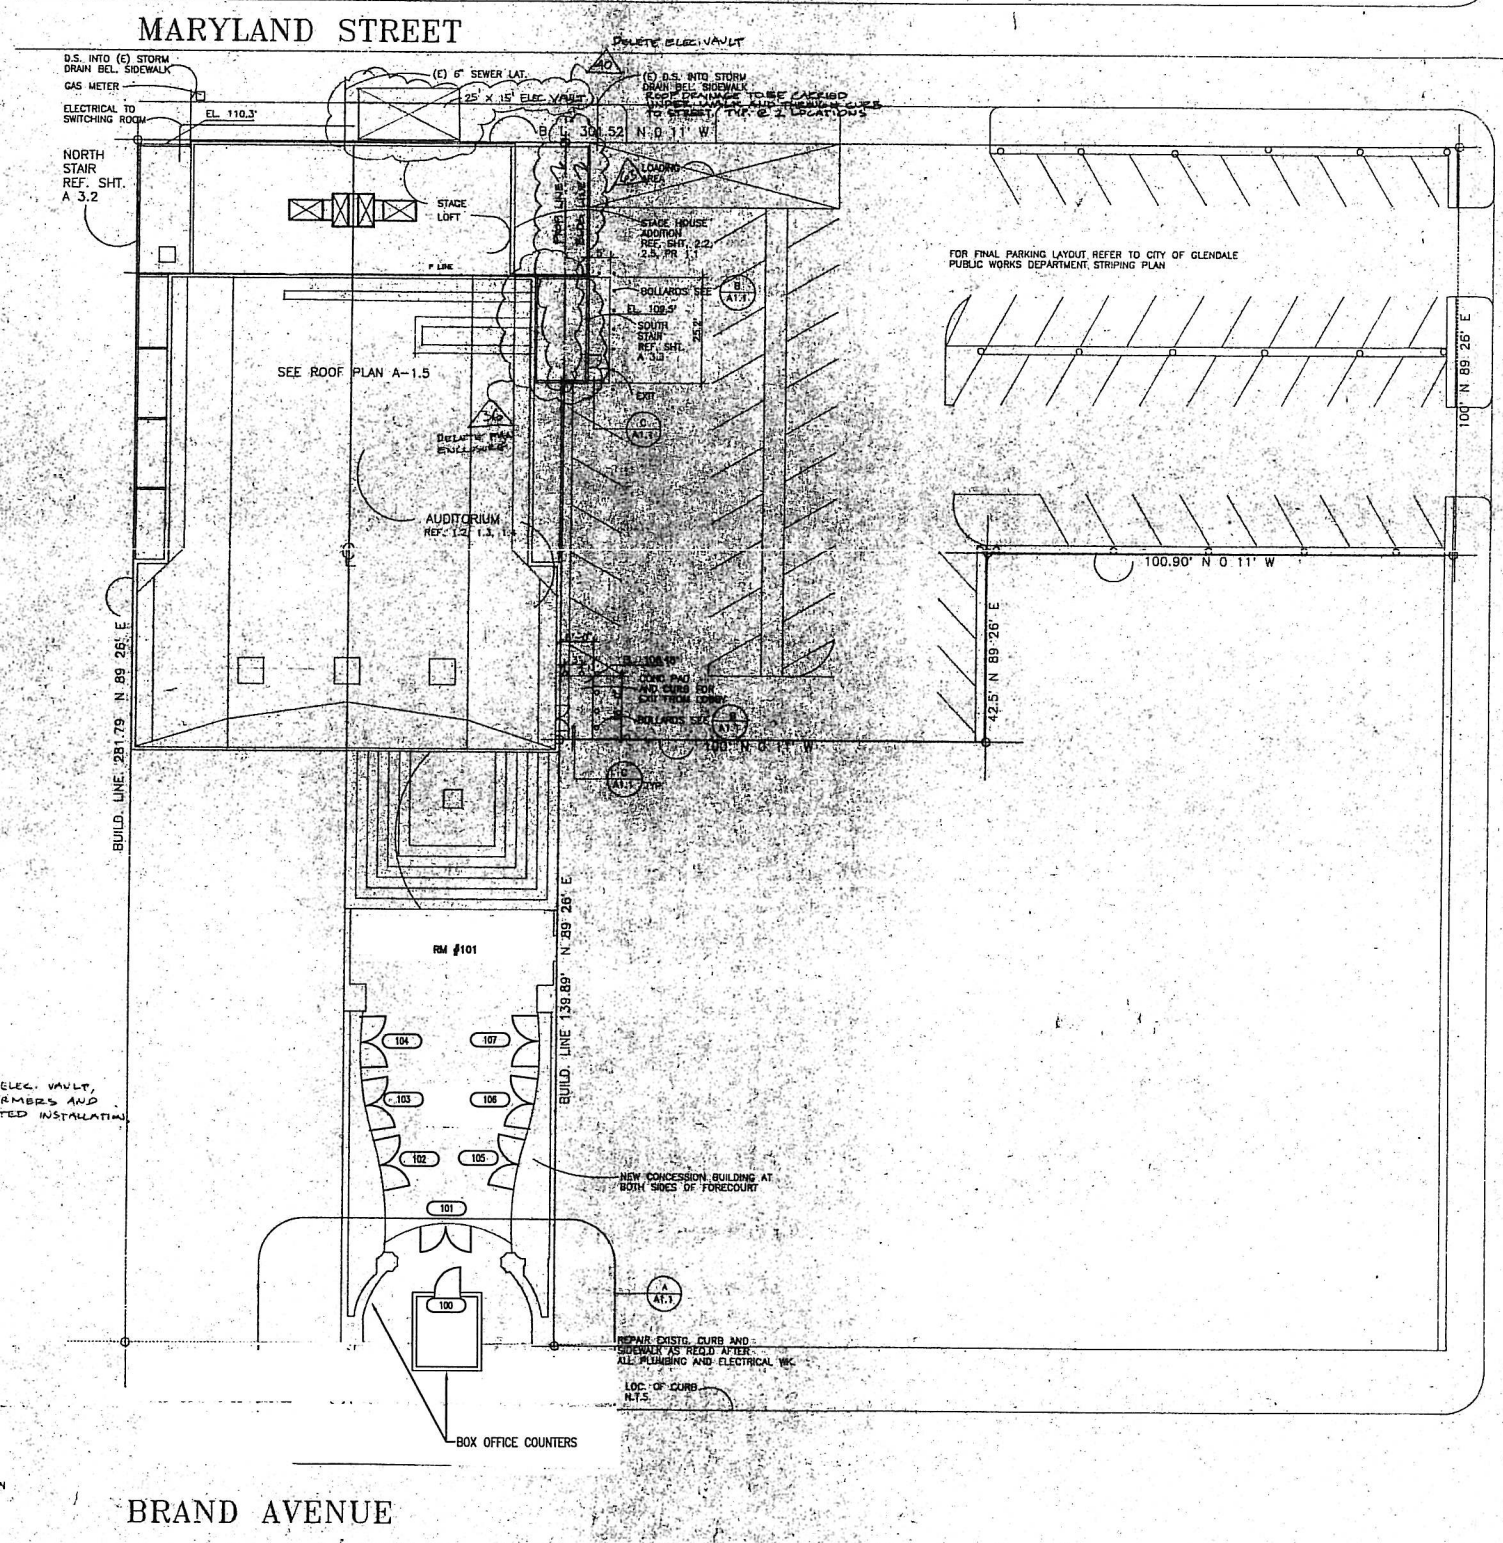

BRAND AVENUE

SITE PLAN AND PARKING LAYOUT

SCALE 1/16" = 1'-0"

WILSON AVENUE



R.F. McCANN AND COMPANY  
39 SOUTH EL MOLINO  
PASADENA, CALIFORNIA 91101

ALEX THEATRE  
GLENDALE, CALIFORNIA  
216 N. BRAND  
FOR THE CITY OF GLENDALE  
AND THE GLENDALE REDEVELOPMENT AGENCY

REVISIONS	NO.	DATE	BY
1	50	12/18/89	J.F.
2	51	12/18/89	J.F.
3	52	12/18/89	J.F.

SITE PLAN

ISSUE DATE	9/8/92
DRAWN BY	J.F.
CHECKED BY	M.H. & A.M.
SHEET NUMBER	A 1.1

BID SET