



JOB NAME: HOWARD STREET SUBSTATION  
 LOCATION: 145 N HOWARD ST GLENDALE  
 ARCHITECT:  
 CONTRACTOR:  
 TYPE JOB: PARTITIONS

HOWARD STREET SUBSTATION  
 SECOND FLOOR-PARTITION FLOOR PLAN & SECTIONS

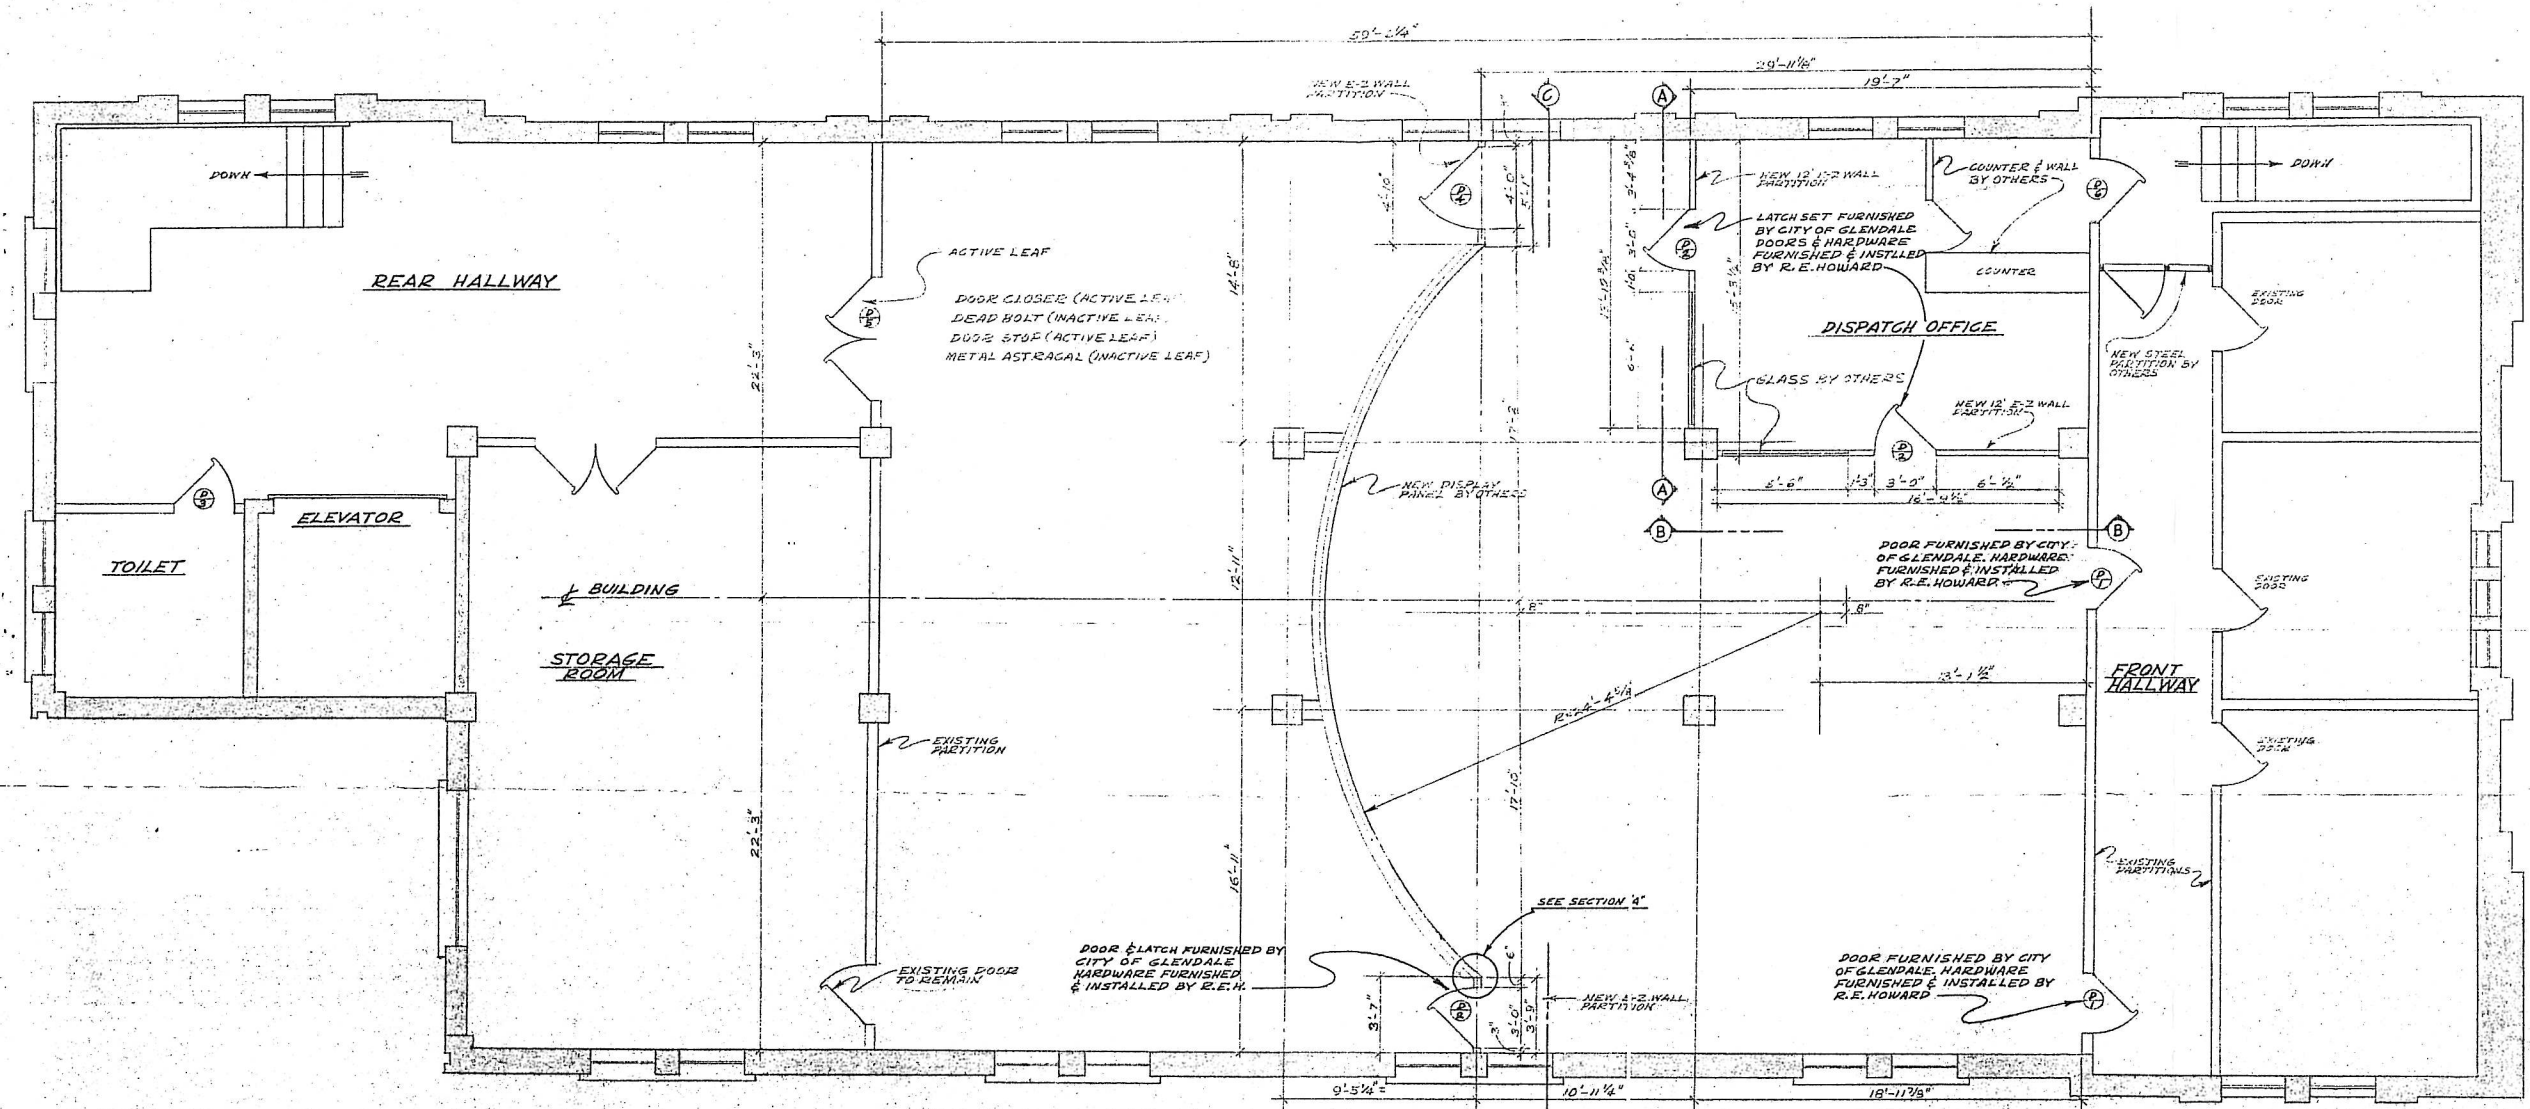


SECOND FLOOR PLAN  
 SCALE 1/4" = 1'-0"

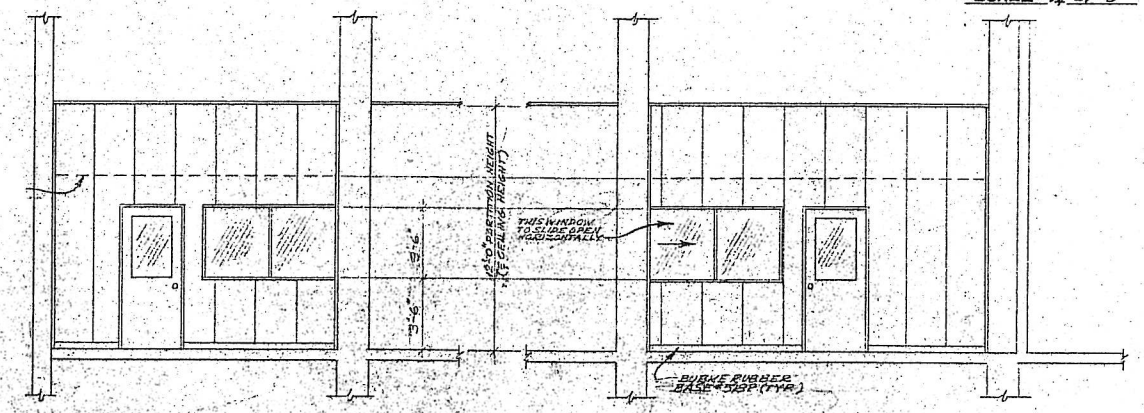


ELEVATION "A-A"  
 SCALE 1/4" = 1'-0"

ELEVATION "B-B"  
 SCALE 1/4" = 1'-0"

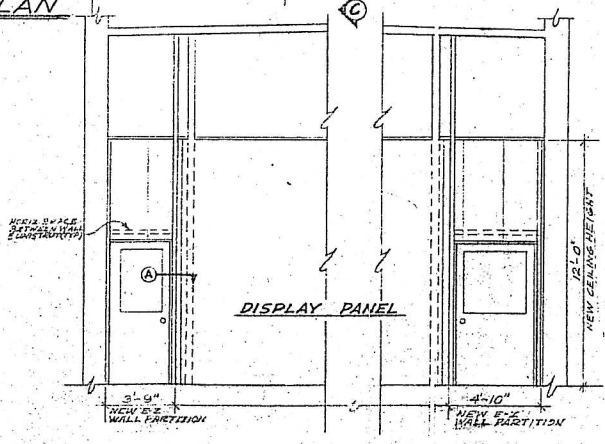

ELEVATION "C-C"  
 SCALE 1/4" = 1'-0"

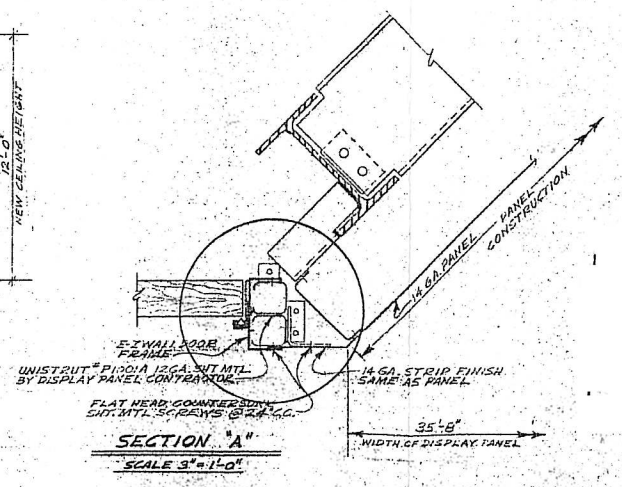

SECTION "A"  
 SCALE 3/8" = 1'-0"