



MAIN FLOOR PLAN
SCALE 1/4" = 1'-0"

MEZZANINE FLOOR PLAN
SCALE 1/4" = 1'-0"

INTERIOR FINISH SCHEDULE							
ROOM	FLOOR	BASE	WALLS	CEILING	CL. WRT. WALL	PAINT	REMARKS
OFFICE No. 1	CONCR.	WOOD	CONCR. & PLASTER	ACOUSTICAL TILE	1'-0"		
OFFICE No. 2	CONCR.	WOOD	CONCR. & PLASTER	"	1'-0"		
ENTRY	CONCR.	WOOD	CONCR. & PLASTER	"	1'-0"		
LADIES	CONCR. & TILE	WOOD	TILE & PLASTER	PLASTER	1'-0"		CEMENT PLASTER ON ALL WALLS IN TOILET RM. CEMENT PLASTER ON ALL WALLS.
JANITOR LOCKER RM.	CONCR.	WOOD	CONCR. & PLASTER	"	1'-0"		
WAREHOUSE AREA	CONCR.	WOOD	CONCR. & PLASTER	OPEN TO ROOF			WOOD BASE ALONG STUD WALL ONLY.
MEZZANINE AREA	WOOD	WOOD	CONCR.	"			
PAINT STORAGE	CONCR.	NONE	CONCR.	PLASTER			
STORAGE SHED	PAVING	NONE	CONCR.	ROOF			

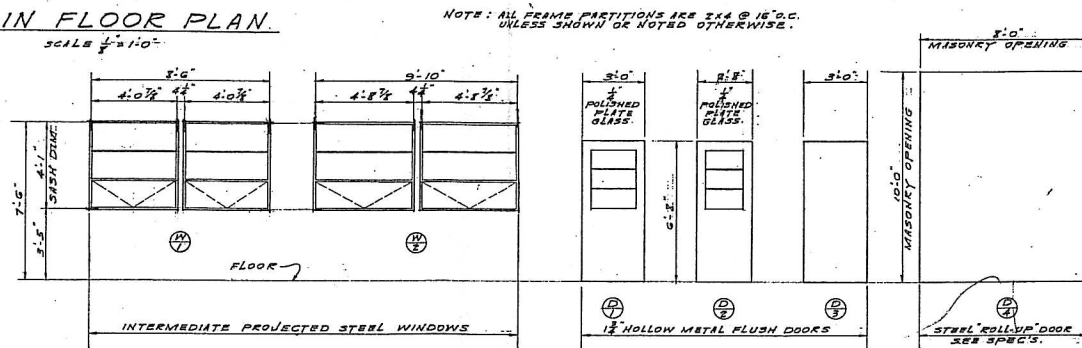

WINDOW SCHEDULE

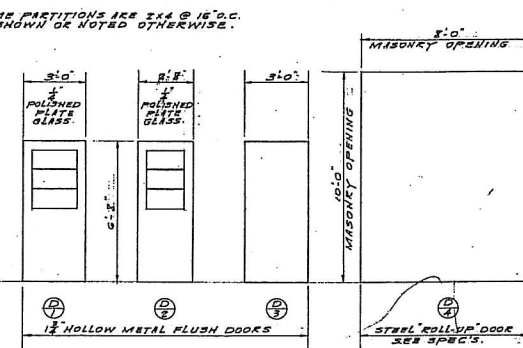

DOOR SCHEDULE

THIS IS A TRUE AND CORRECT COPY OF A PLAN APPROVED BY THE COUNCIL OF THE CITY OF GLENDALE ON THE 22ND DAY OF MAY, 1932 AND ON FILE IN THE OFFICE OF THE PUBLIC SERVICE DEPARTMENT AND INCLUDES REVISIONS THROUGH UP TO AND INCLUDING _____

REVISIONS			
DATE	NO.	DESCRIPTION	BY

DES: T
OWN: F. I. G. CH'G. J.L.
APPROVED: H. V. Mearns
S. E. F. ENGINEER
A. B. Hansen
CHIEF ENGR. & GEN. MGR.
SCALE: AS SHOWN
DATE: _____

CORPORATE YARD
WAREHOUSE & STORAGE SHED.
FLOOR PLANS & SCHEDULES.
PUBLIC SERVICE DIVISION
CITY OF GLENDALE
CALIFORNIA
SHEET NO. E-2
1932