

Project:
SAGHDEJYAN RESIDENCE
**330 WONDERVIEW DR.
GLENDALE, CA 91202**


Sheet title:
BASEMENT PLAN

Revisions:


△ A	

JOB NO.:	13-652
SCALE	AS SHOWN WM
DRAWN BY:	
DATE:	JAN. 2014
SHEET NO.:	A-2 □


ALL DRAWINGS AND WRITTEN MATERIAL APPEARING
HEREIN CONSTITUTE THE ORIGINAL UNPUBLISHED
WORK OF THE ARCHITECT AND THE SAME MAY NOT BE
DUPLICATED, USED, OR DISCLOSED WITHOUT THE
WRITTEN CONSENT OF THE ARCHITECT.

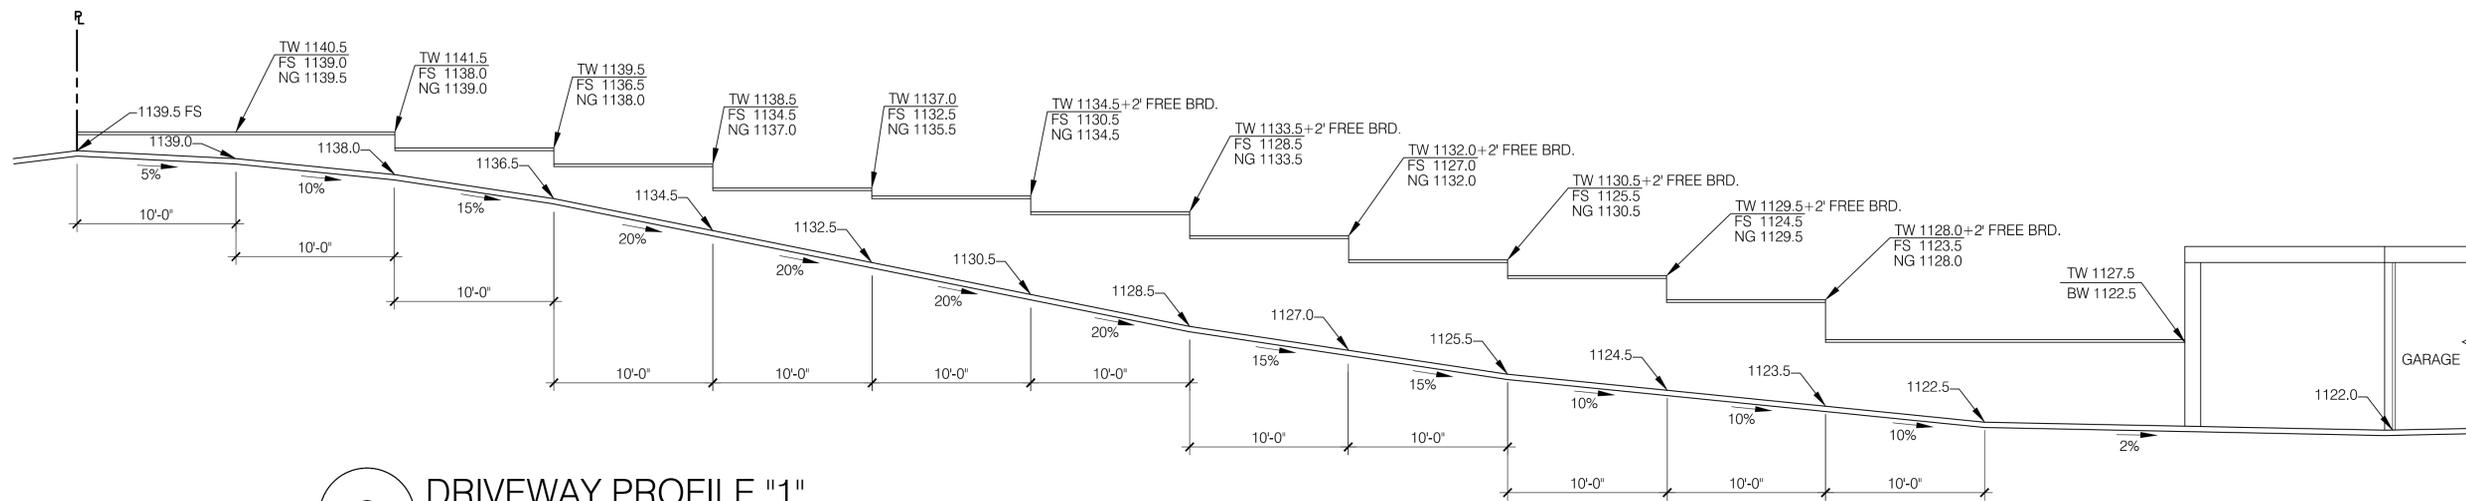

3 **DRIVEWAY PROFILE "1"**
3/16" = 1'-0"

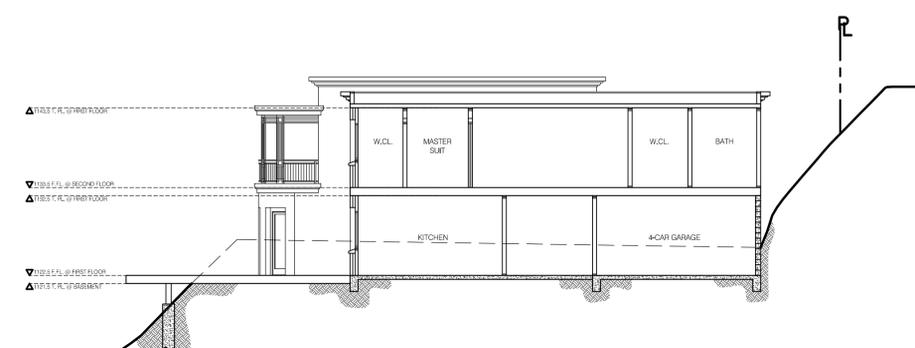

2 **SITE SECTION C-C**
3/32" = 1'-0"

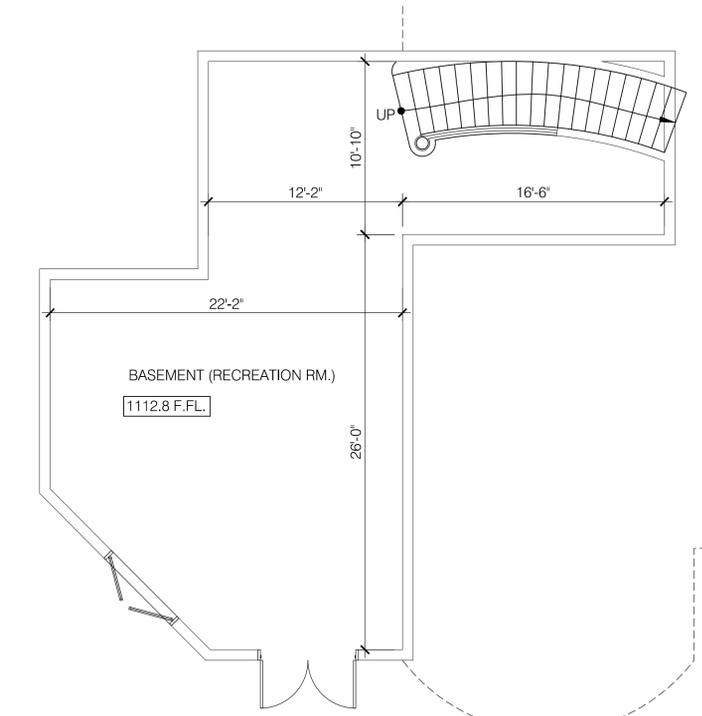

1 **BASEMENT PLAN**
3/16" = 1'-0"

MAGINN DR.