



 

ENVIRONMENTAL MANAGEMENT CENTER
NOT TO SCALE

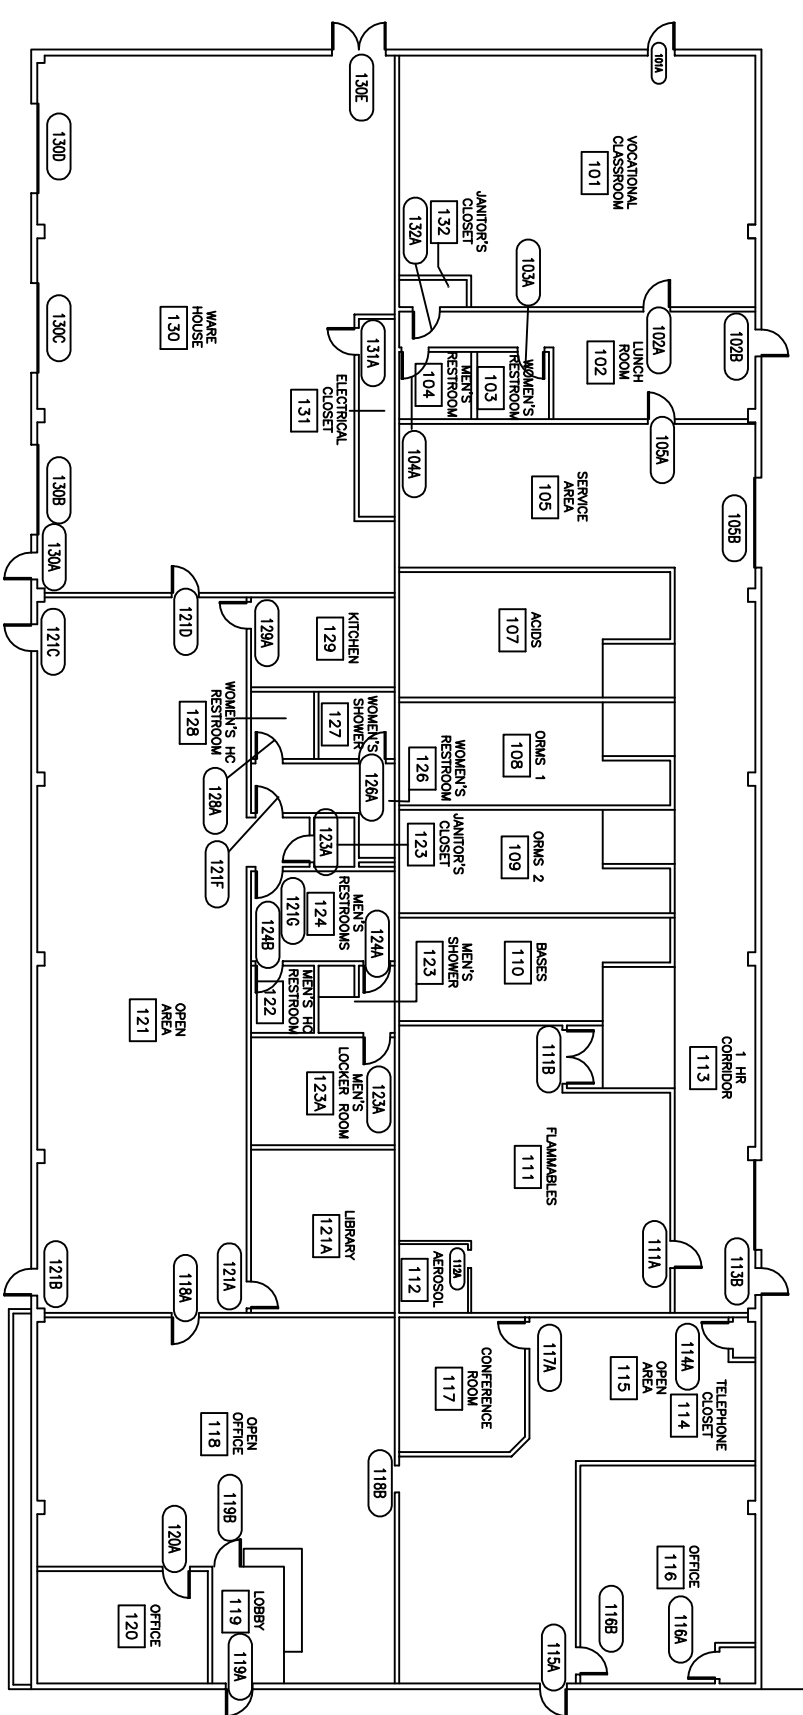

A/E PROJECT NO.:
DRAWN BY:
CHECKED BY:
SCALE:
SUBJECT

SHT REF: DATE:
PAGE: