



MEZZANINE

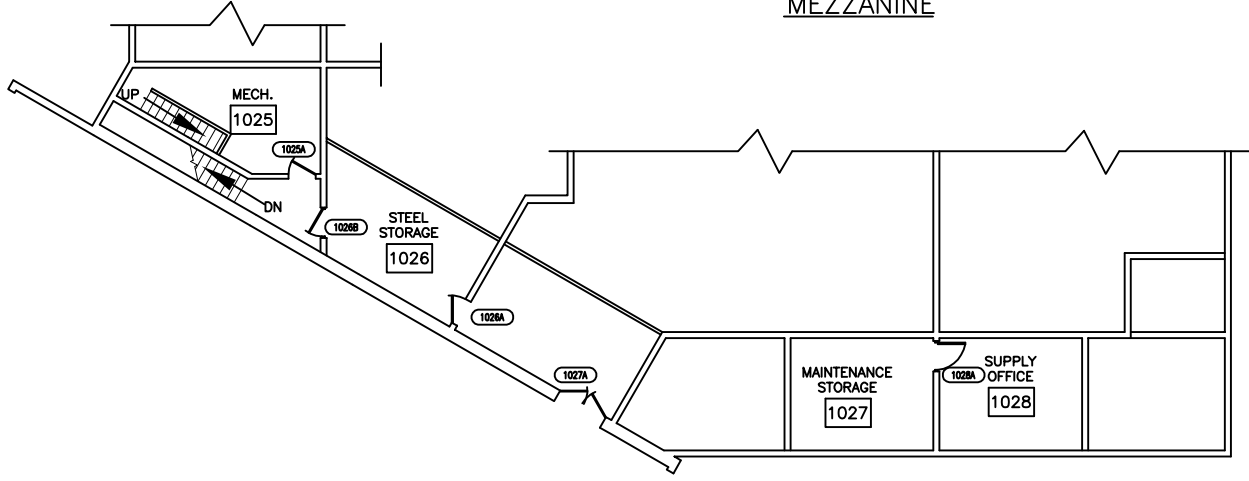

FIRST FLOOR

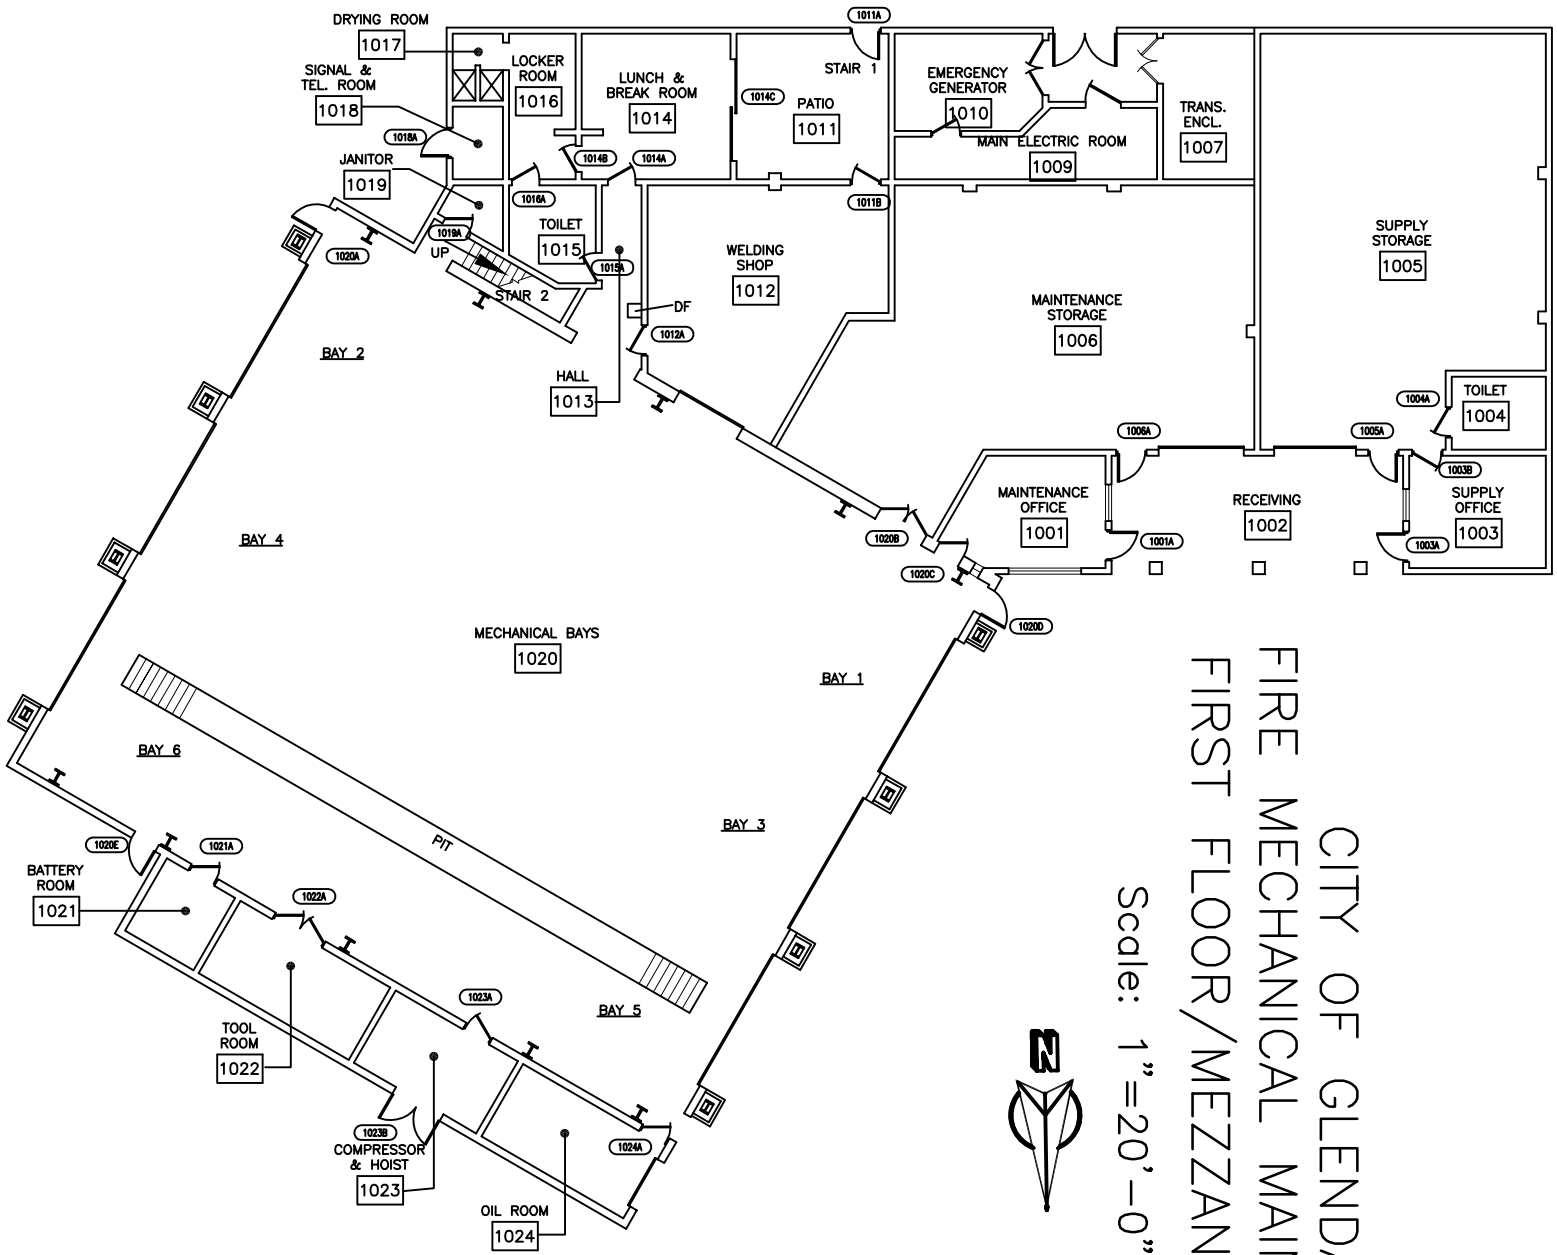

CITY OF GLENDALE
 FIRE MECHANICAL MAINTENANCE
 FIRST FLOOR/MEZZANINE PLAN

Scale: 1"=20'-0"



SHT REF:		DATE:
PAGE:		
SUBJECT		
SCALE:		
CHECKED BY:		
DRAWN BY:		
A/E PROJECT NO.:		