


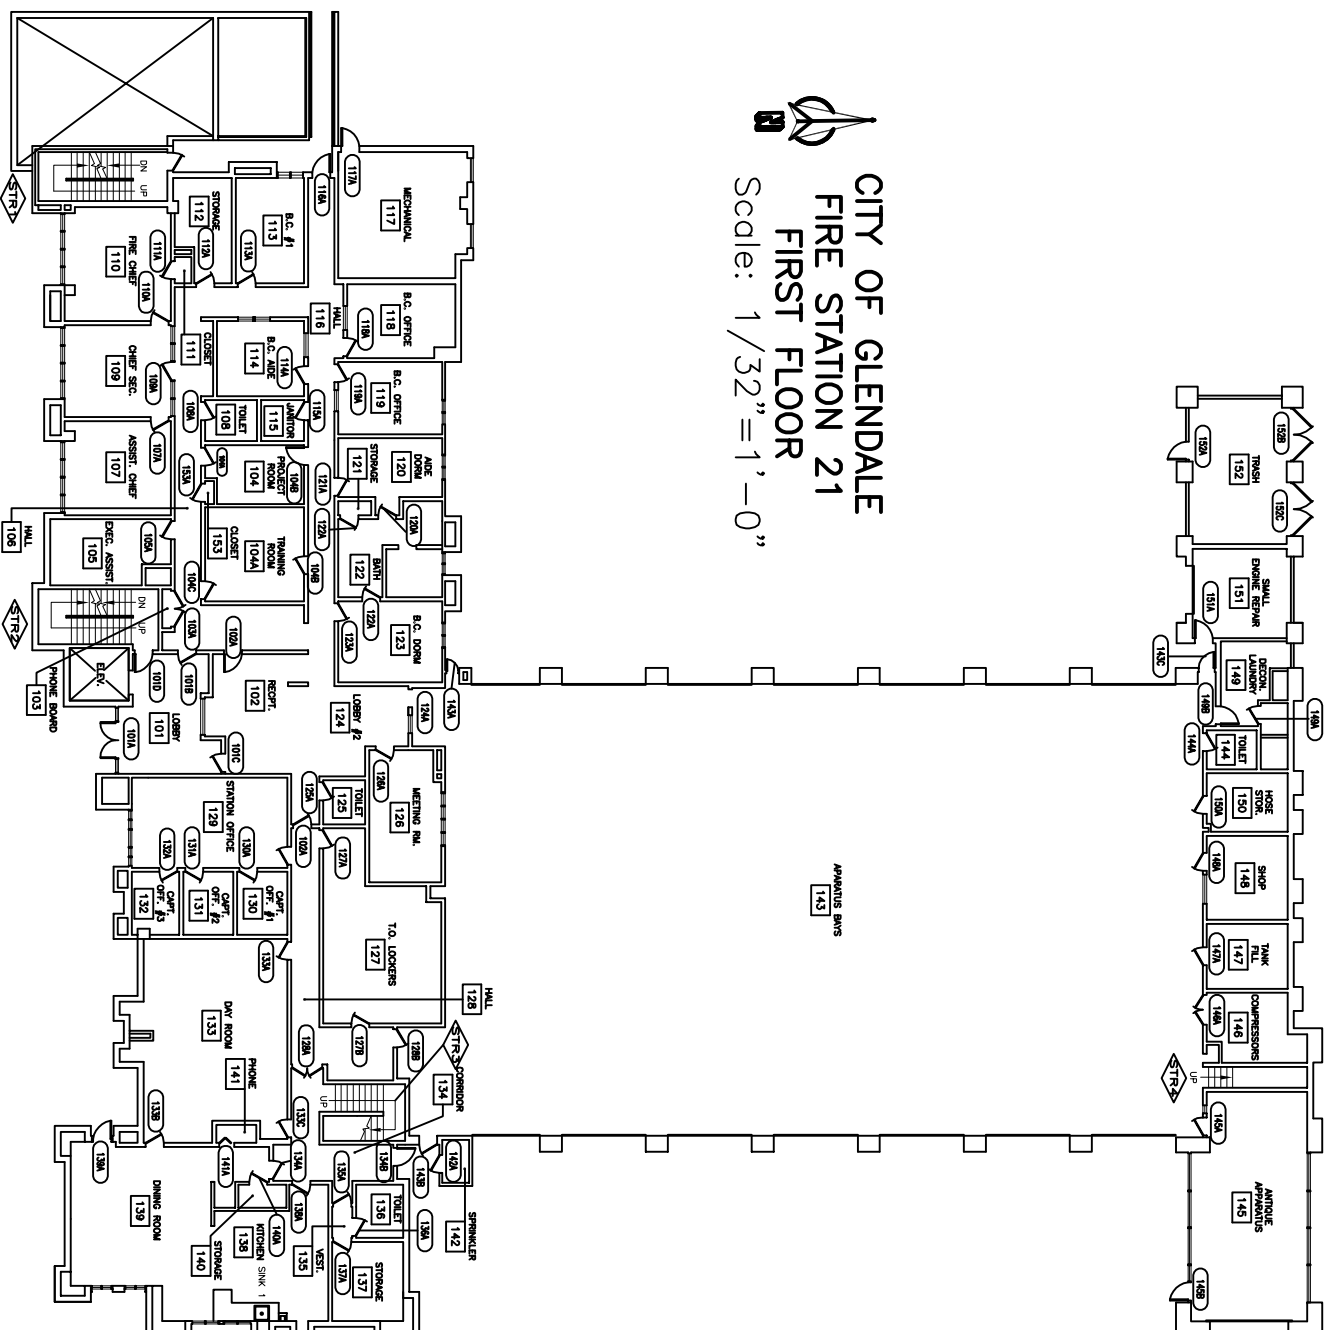

CITY OF GLENDALE
FIRE STATION 21
FIRST FLOOR

Scale: 1/32" = 1'-0"



A/E PROJECT NO.:	
DRAWN BY:	
CHECKED BY:	
SCALE:	
SUBJECT	
SHT REF:	DATE:
PAGE:	