


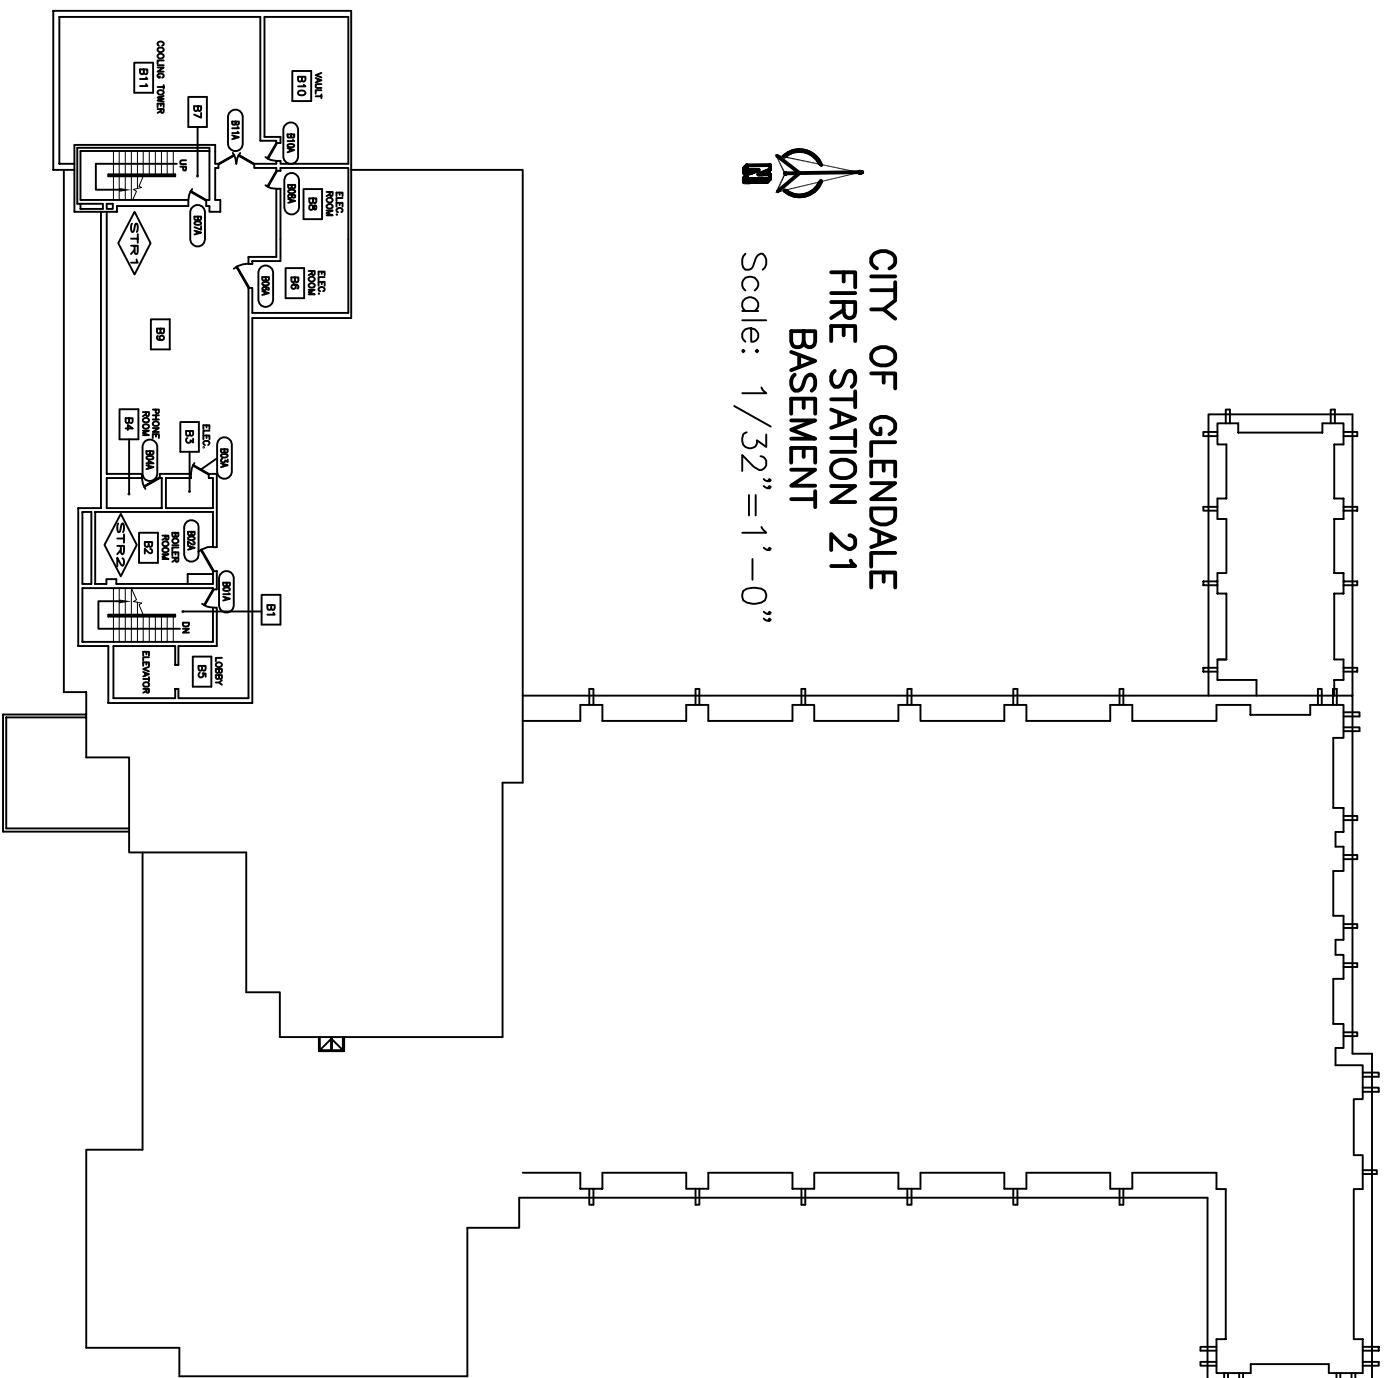

CITY OF GLENDALE
FIRE STATION 21
BASEMENT

Scale: 1/32" = 1'-0"



A/E PROJECT NO.:

DRAWN BY:

CHECKED BY:

SCALE:

SUBJECT

SHT REF: DATE:

PAGE: