


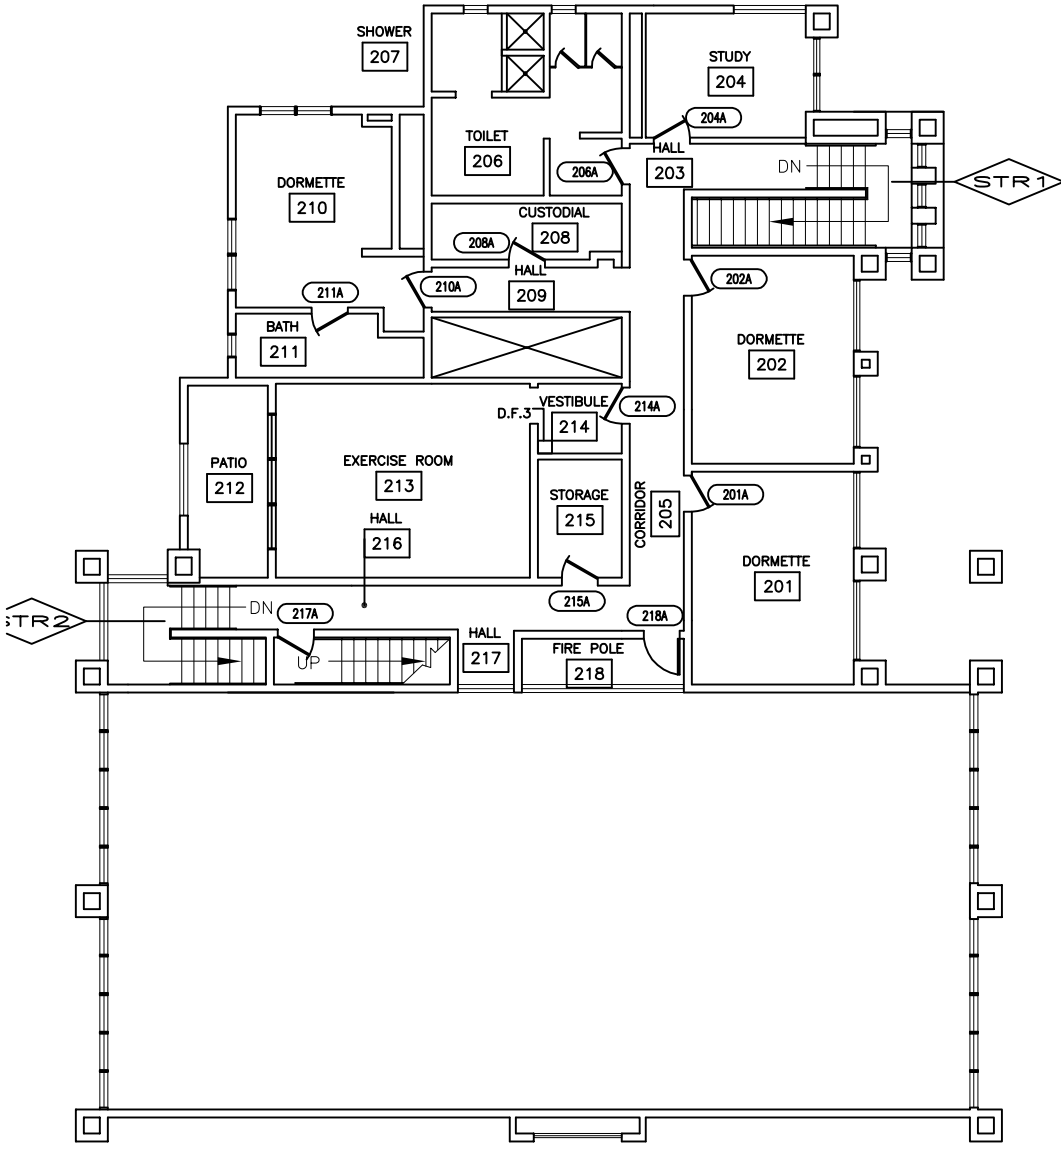

CITY OF GLENDALE
FIRE STATION 22
SECOND FLOOR

Scale: 1/16"=1'-0"



City of Glendale Public Works, Facilities Services	PROJECT:	REGISTRATION:	DRAWING NO.:
	City of Glendale Facilities Update 1994 ADA Survey		A/E PROJECT NO.:
			DRAWN BY: DATE:
SUBJECT:	SCALE:	SHEET REF.:	