


**CITY OF GLENDALE
FIRE STATION 26
FIRST FLOOR**
Scale: 1/16"=1'-0"

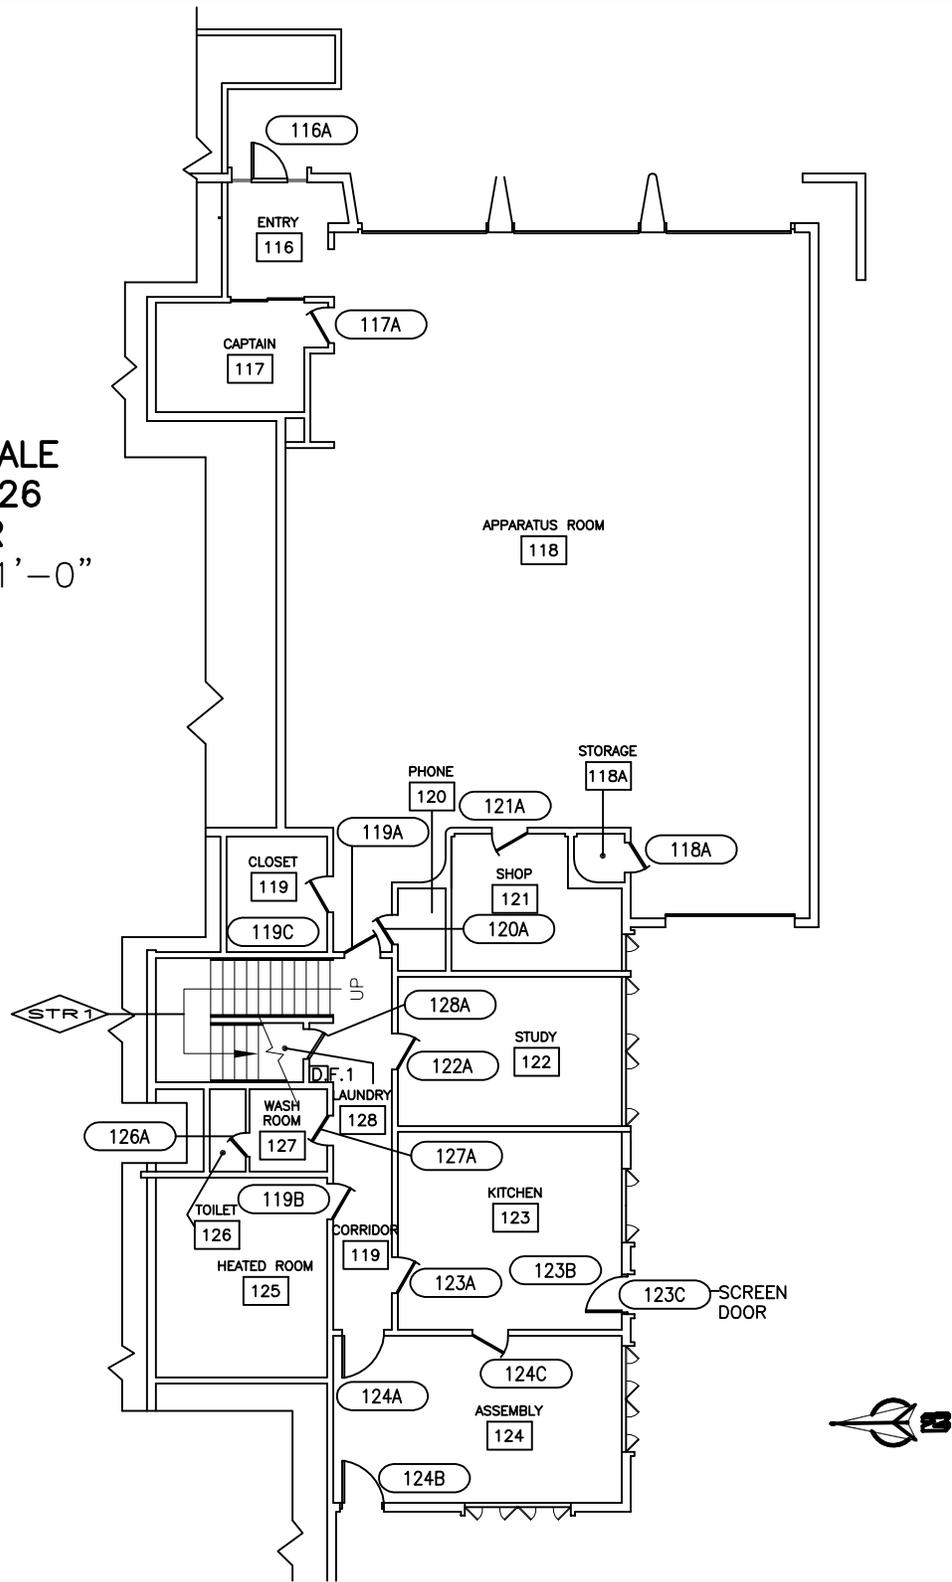

City of Glendale Public Works, Facilities Services	PROJECT:	REGISTRATION:	DRAWING NO.:
	City of Glendale Facilities Update 1994 ADA Survey		A/E PROJECT NO.:
SUBJECT:	SCALE:	DRAWN BY:	DATE:
		SHEET REF.:	