


CITY OF GLENDALE
 FIRE STATION 26
 SECOND FLOOR
 Scale: 1/16"=1'-0"

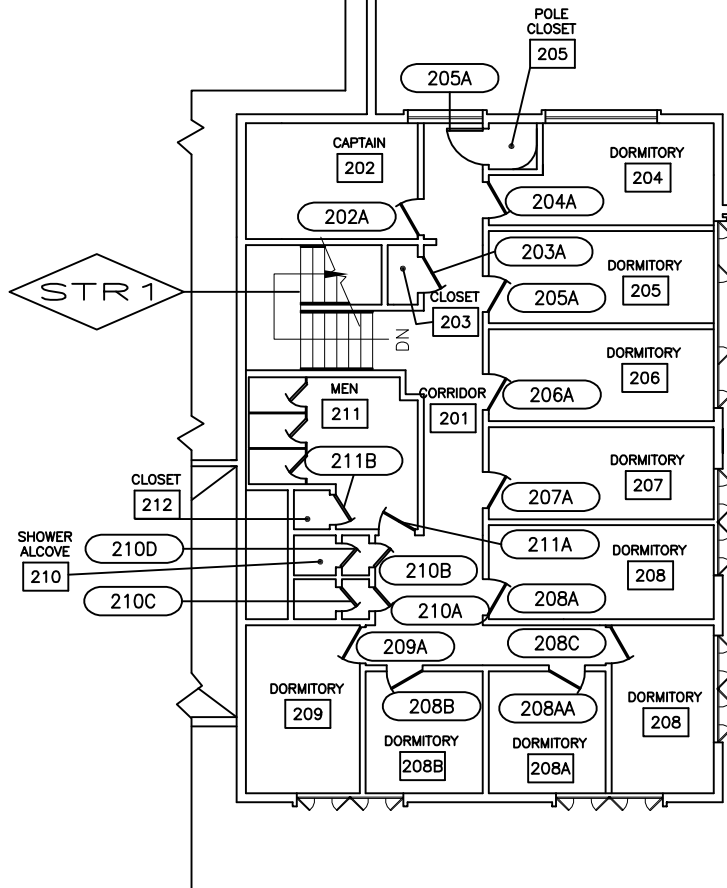

City of Glendale Public Works, Facilities Services	PROJECT:	REGISTRATION:	DRAWING NO.:
	City of Glendale Facilities Update 1994 ADA Survey		A/E PROJECT NO.:
SUBJECT:	SCALE:		DRAWN BY: DATE:
			SHEET REF.: