


CITY OF GLENDALE  
 FIRE STATION 29  
 BASEMENT/SECOND FLOOR  
 Scale: 1/32" = 1'-0"

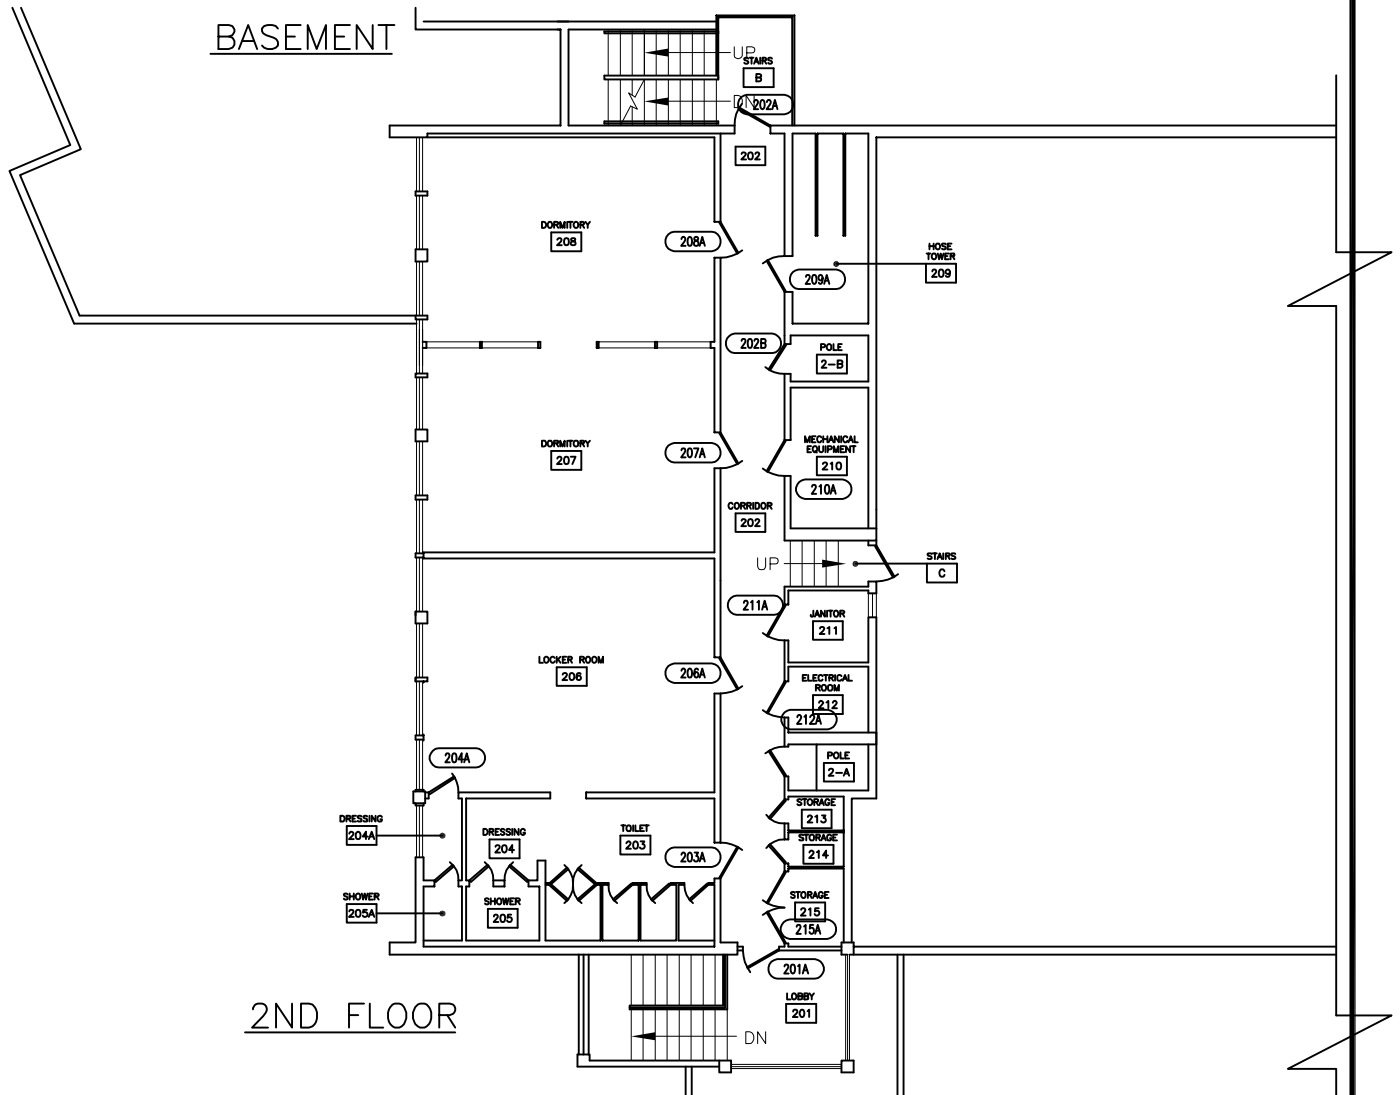

<b>City of Glendale          Public Works, Facilities          Services</b>	PROJECT:	REGISTRATION:	DRAWING NO.:
	City of Glendale Facilities Update 1994 ADA Survey		A/E PROJECT NO.:
SUBJECT:	SCALE:		DRAWN BY: DATE:
			SHEET REF.: