


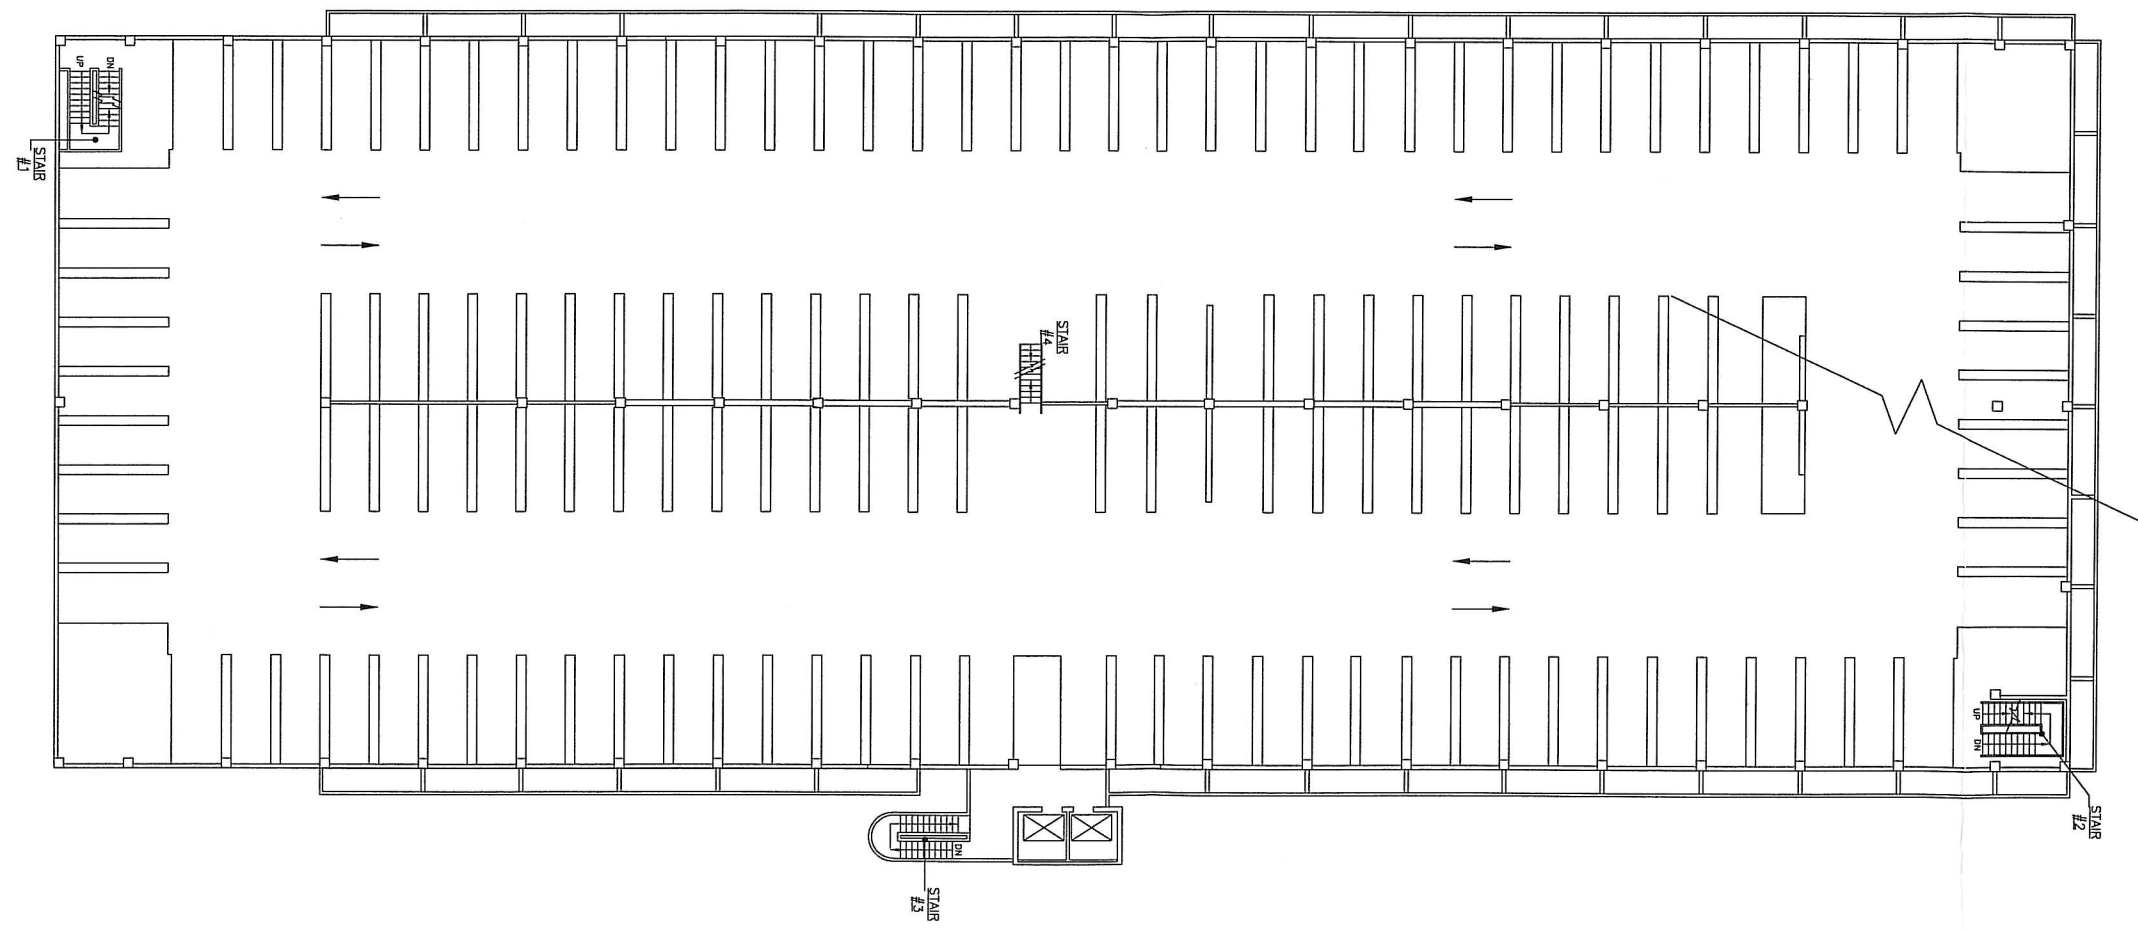

CITY OF GLENDALE
ORANGE STREET
PARKING
LEVEL 3



A/E PROJECT NO.:	
DRAWN BY:	
CHECKED BY:	
SCALE:	
SUBJECT	
SHT REF:	DATE:
PAGE:	