


CITY OF GLENDALE
ORANGE STREET
PARKING
LEVEL 4

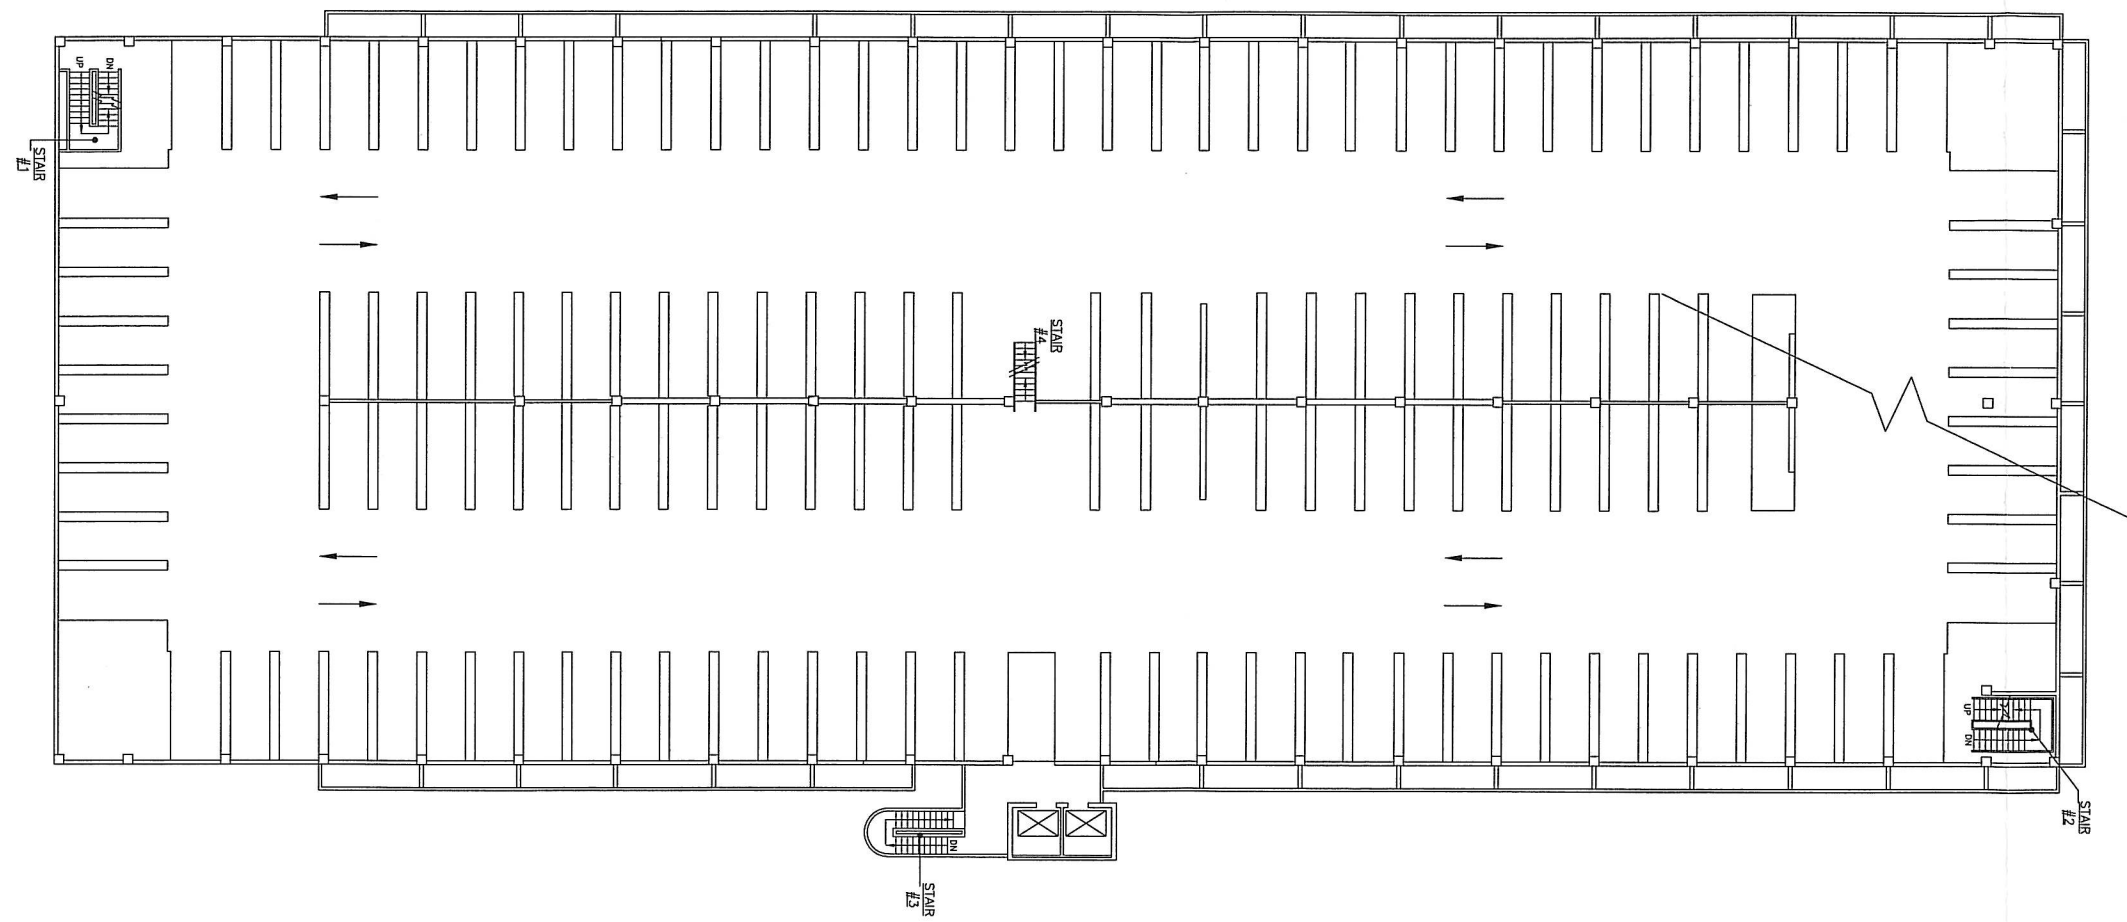

A/E PROJECT NO.:

DRAWN BY:

CHECKED BY:

SCALE:

SUBJECT

SHT REF:

DATE:

PAGE: