
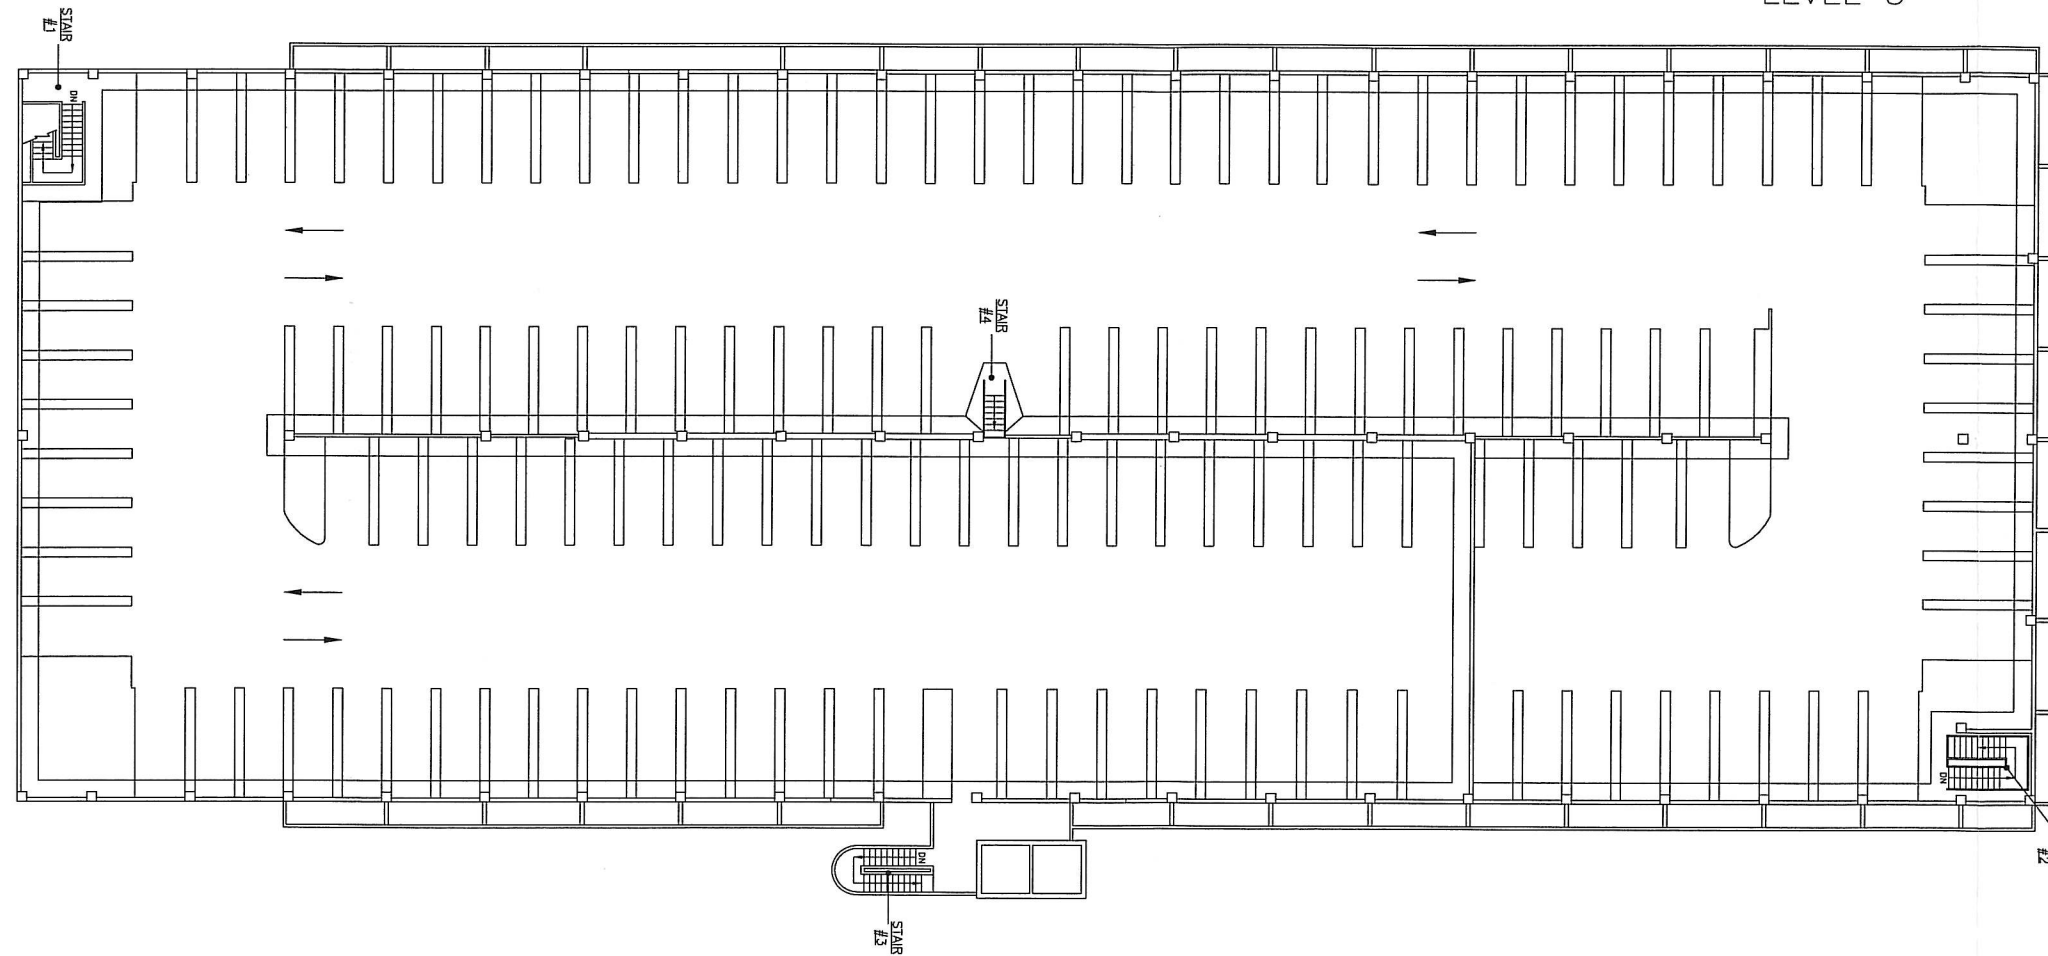


CITY OF GLENDALE  
ORANGE STREET  
PARKING  
LEVEL 5

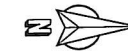

A/E PROJECT NO.:

DRAWN BY:

CHECKED BY:

SCALE:

SUBJECT

SHT REF:

DATE:

PAGE: