


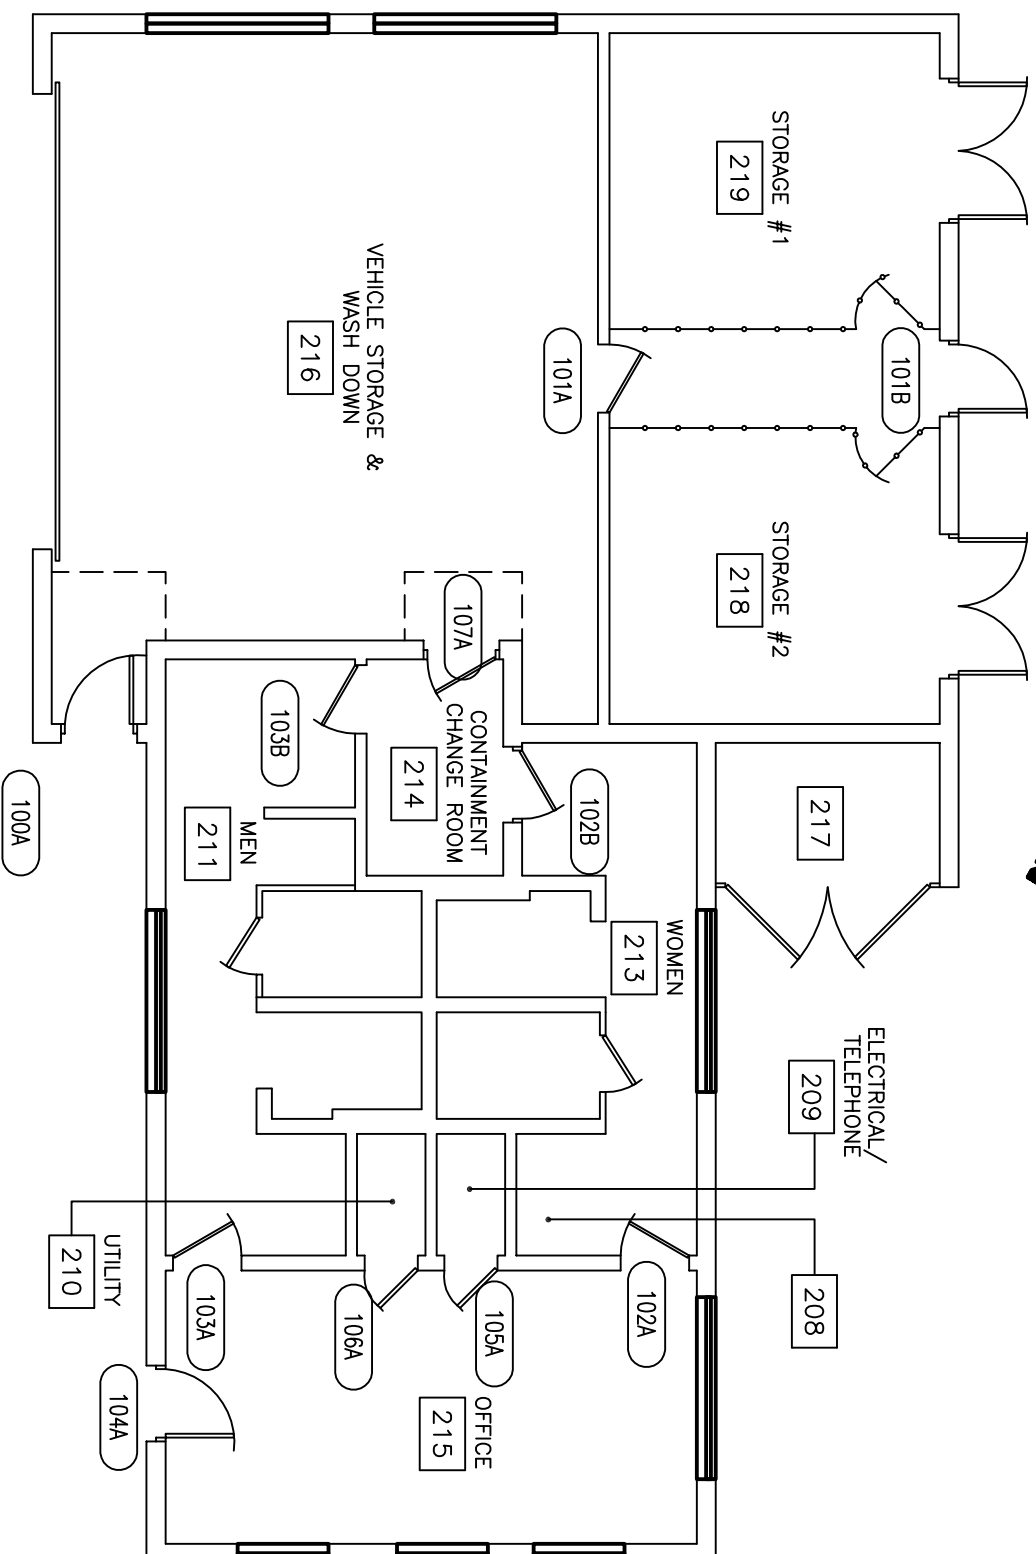

**CITY OF GLENDALE  
GLENDALE CORPORATION YARD  
PESTICIDE FACILITY  
FIRST FLOOR**



A/E PROJECT NO.:

DRAWN BY:

CHECKED BY:

SCALE:

SUBJECT

SHT REF:      DATE:

PAGE: