


CITY OF GLENDALE
 GLENDALE CORPORATION YARD
 PESTICIDE FACILITY
 FIRST FLOOR

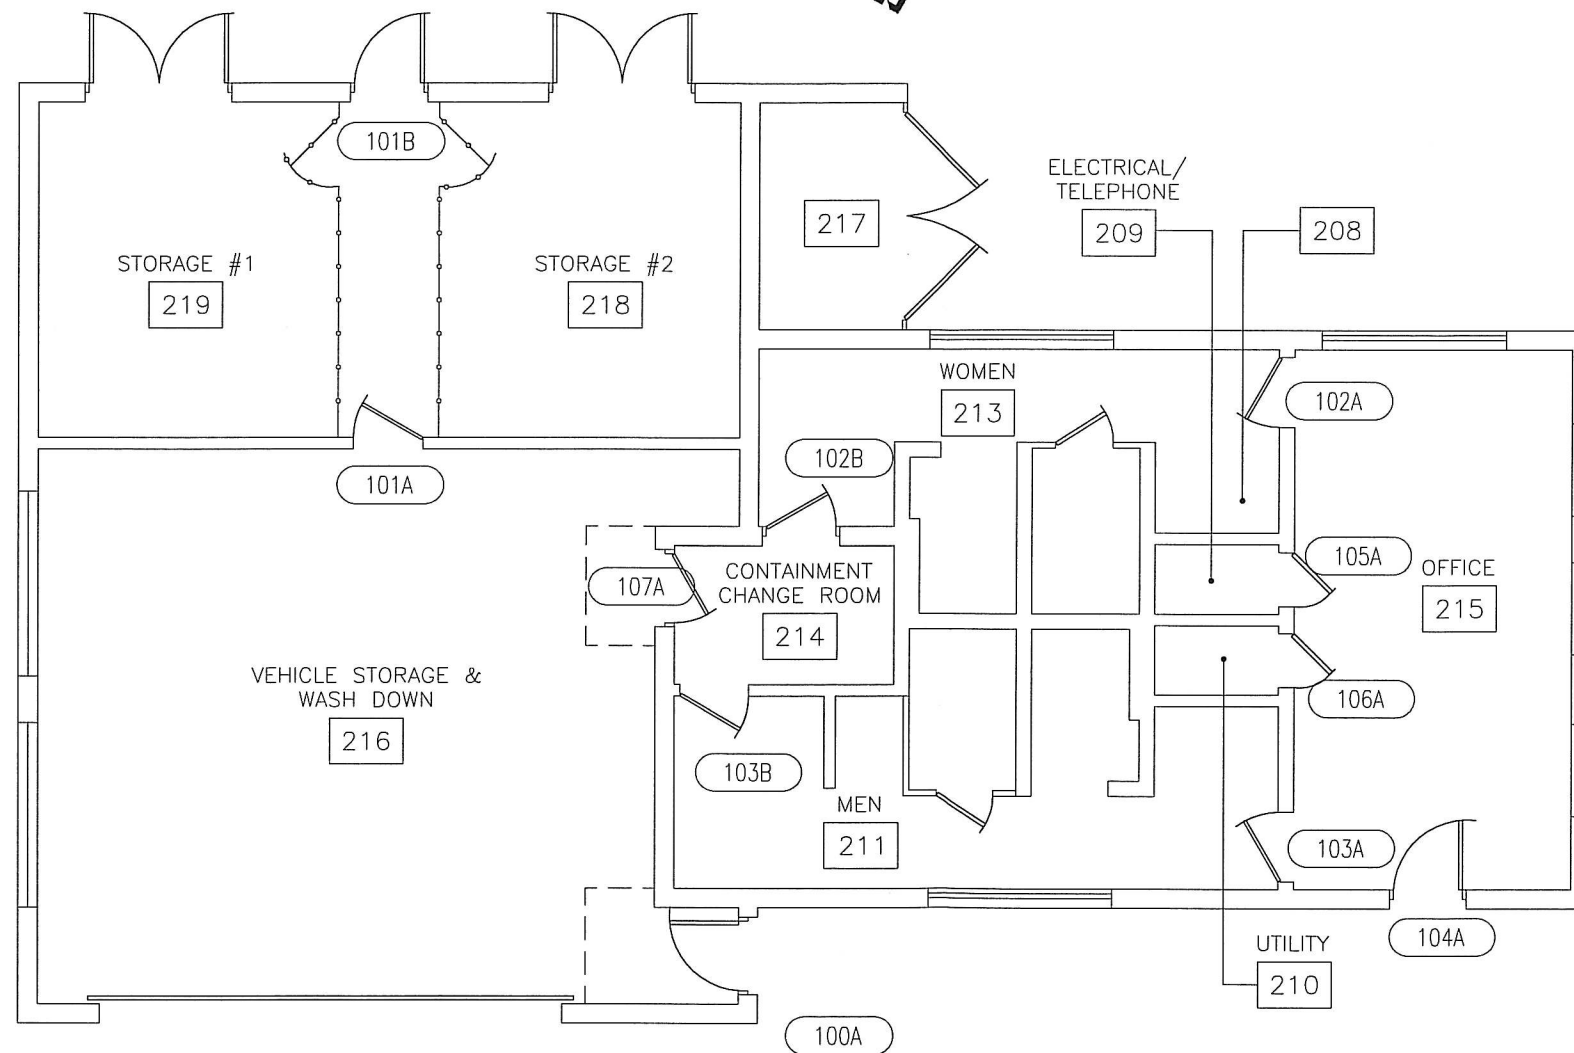

A/E PROJECT NO.:

DRAWN BY:

CHECKED BY:

SCALE:

SUBJECT

SHT REF:

DATE:

PAGE: