

Project:
SAGHDEJYAN RESIDENCE
330 WONDERVIEW DR.
GLENDALE, CA 91202


Sheet title:
SECTIONS A-A & B-B

Revisions:


△ A	

JOB NO.:	13-652
SCALE	3/16"=1'-0" WM
DRAWN BY:	
DATE:	JAN. 2014
SHEET NO.:	A-8

ALL DRAWINGS AND WRITTEN MATERIAL APPEARING
HEREIN CONSTITUTE THE ORIGINAL UNPUBLISHED
WORK OF THE ARCHITECT AND THE SAME MAY NOT BE
DUPLICATED, USED, OR DISCLOSED WITHOUT THE
WRITTEN CONSENT OF THE ARCHITECT.

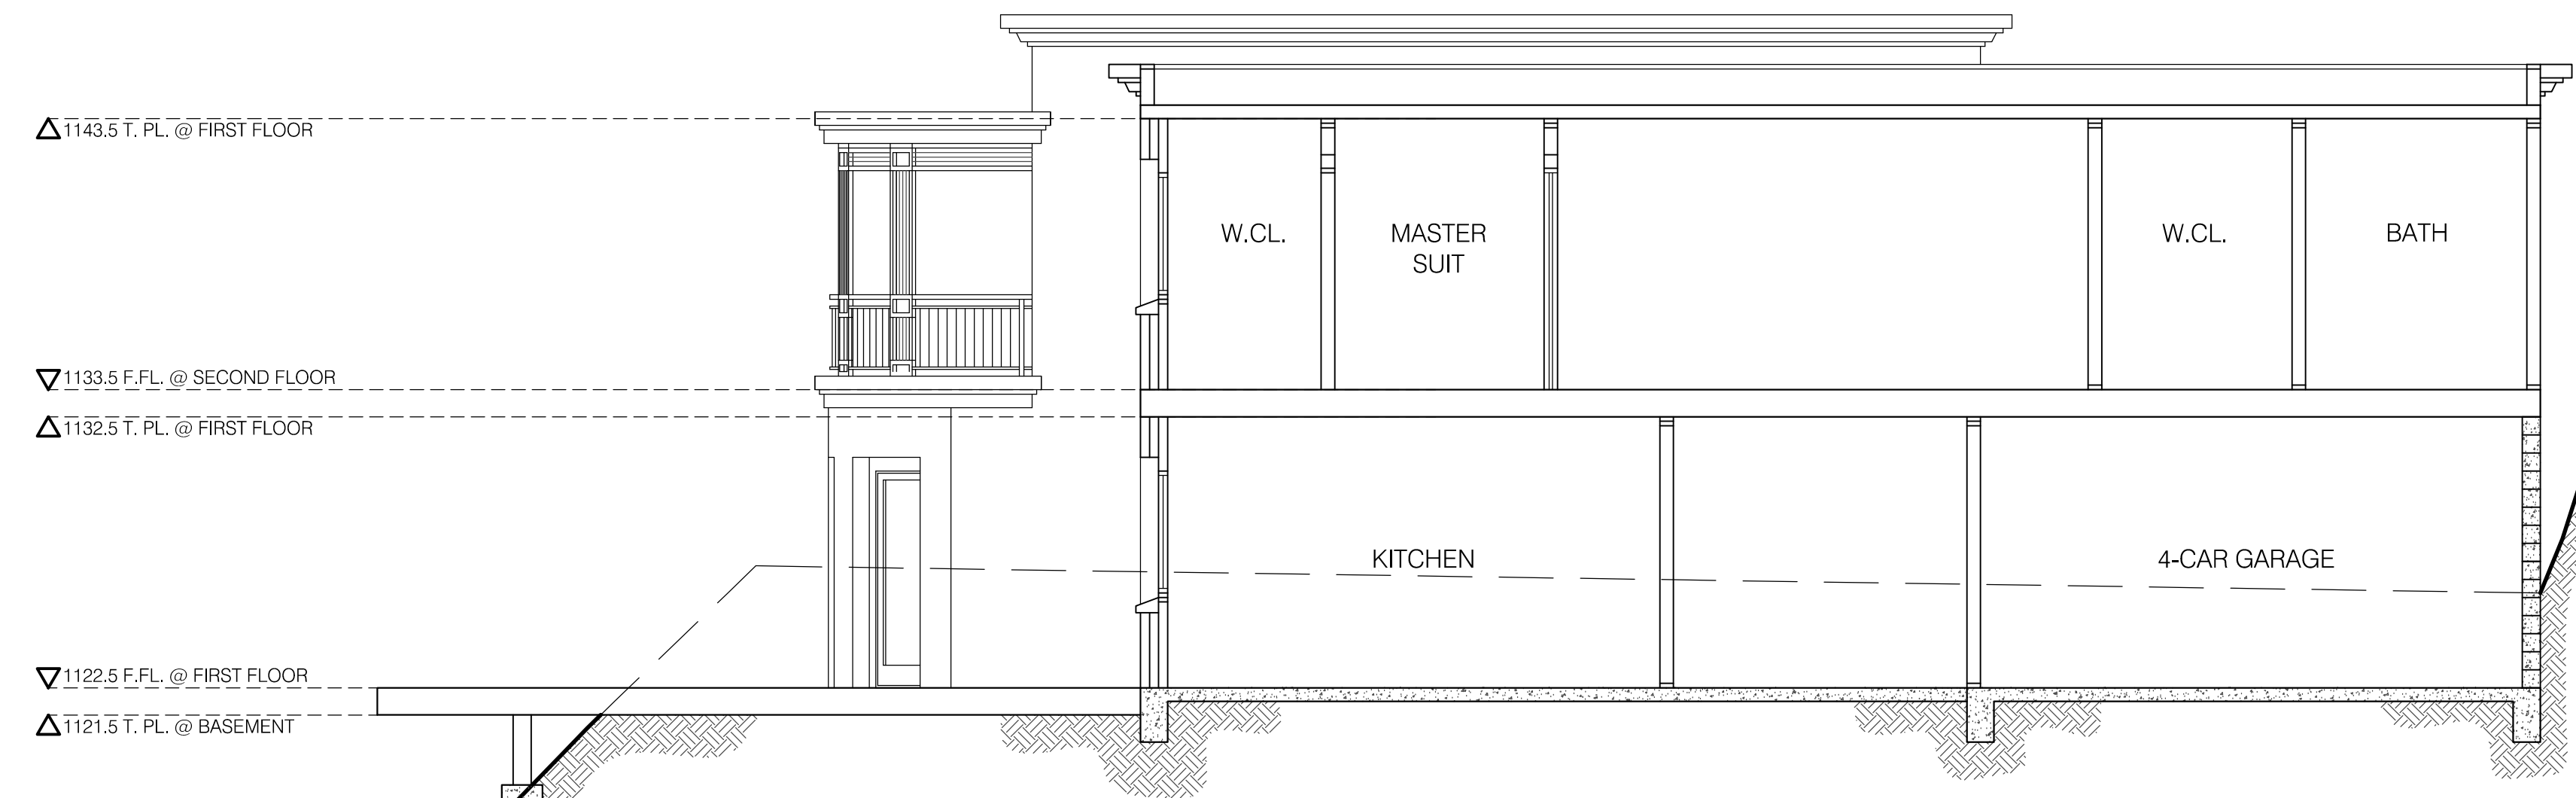

2 SECTION B-B
3/16" = 1'-0"

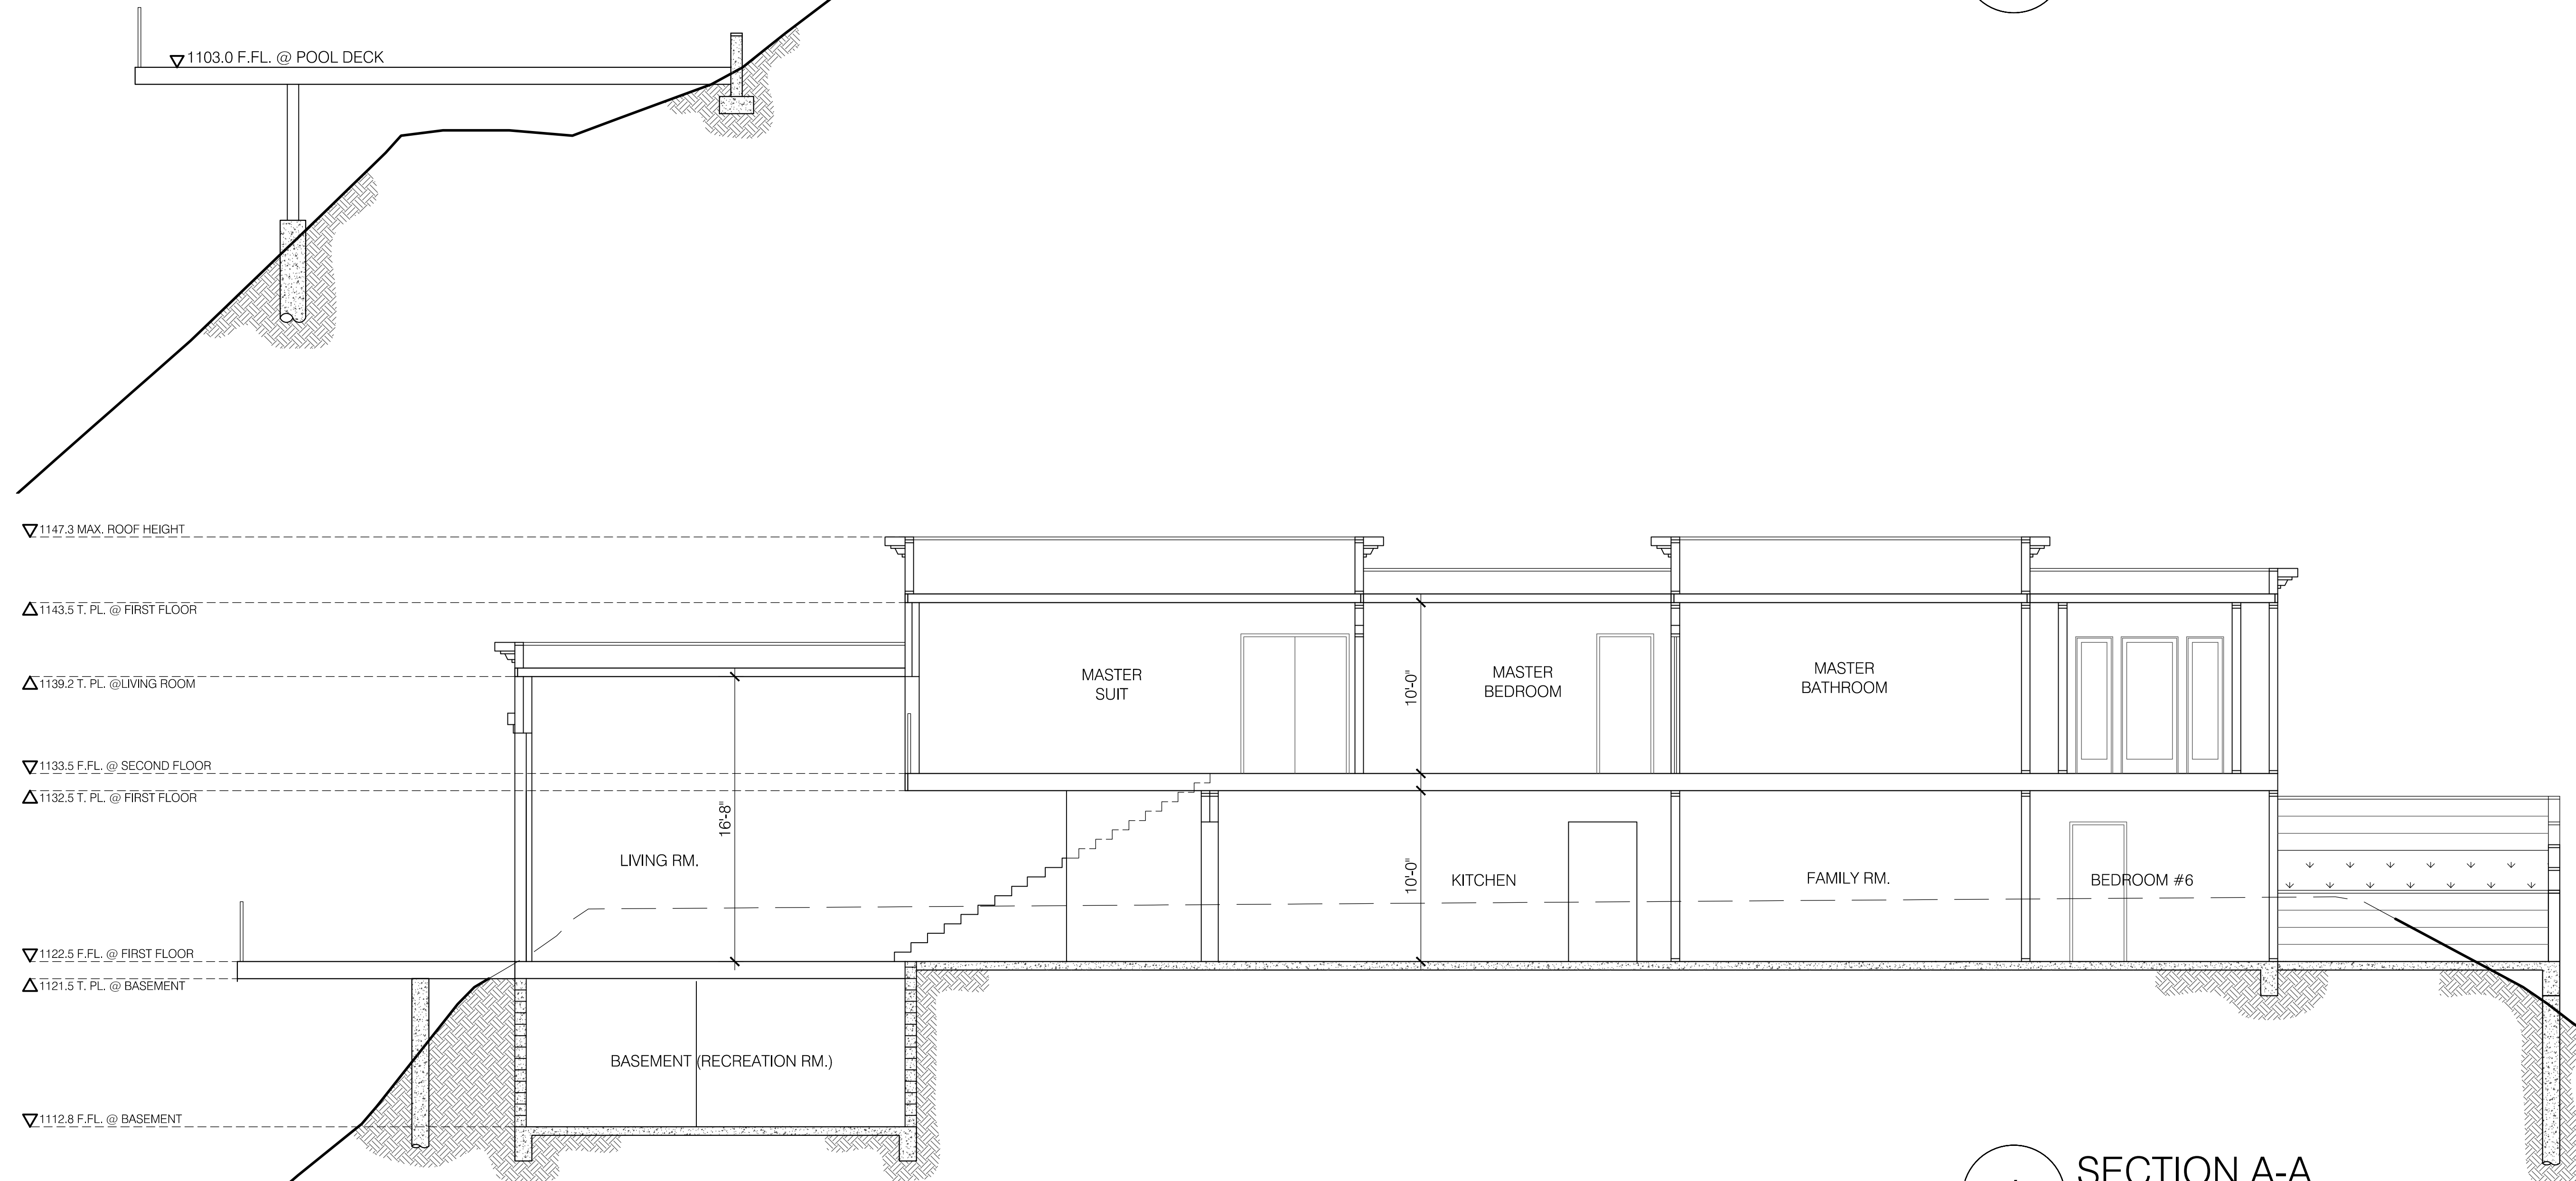

1 SECTION A-A
3/16" = 1'-0"