


CITY OF GLENDALE
CENTRAL LIBRARY
FIRST FLOOR

Scale: 1/32" = 1'-0"

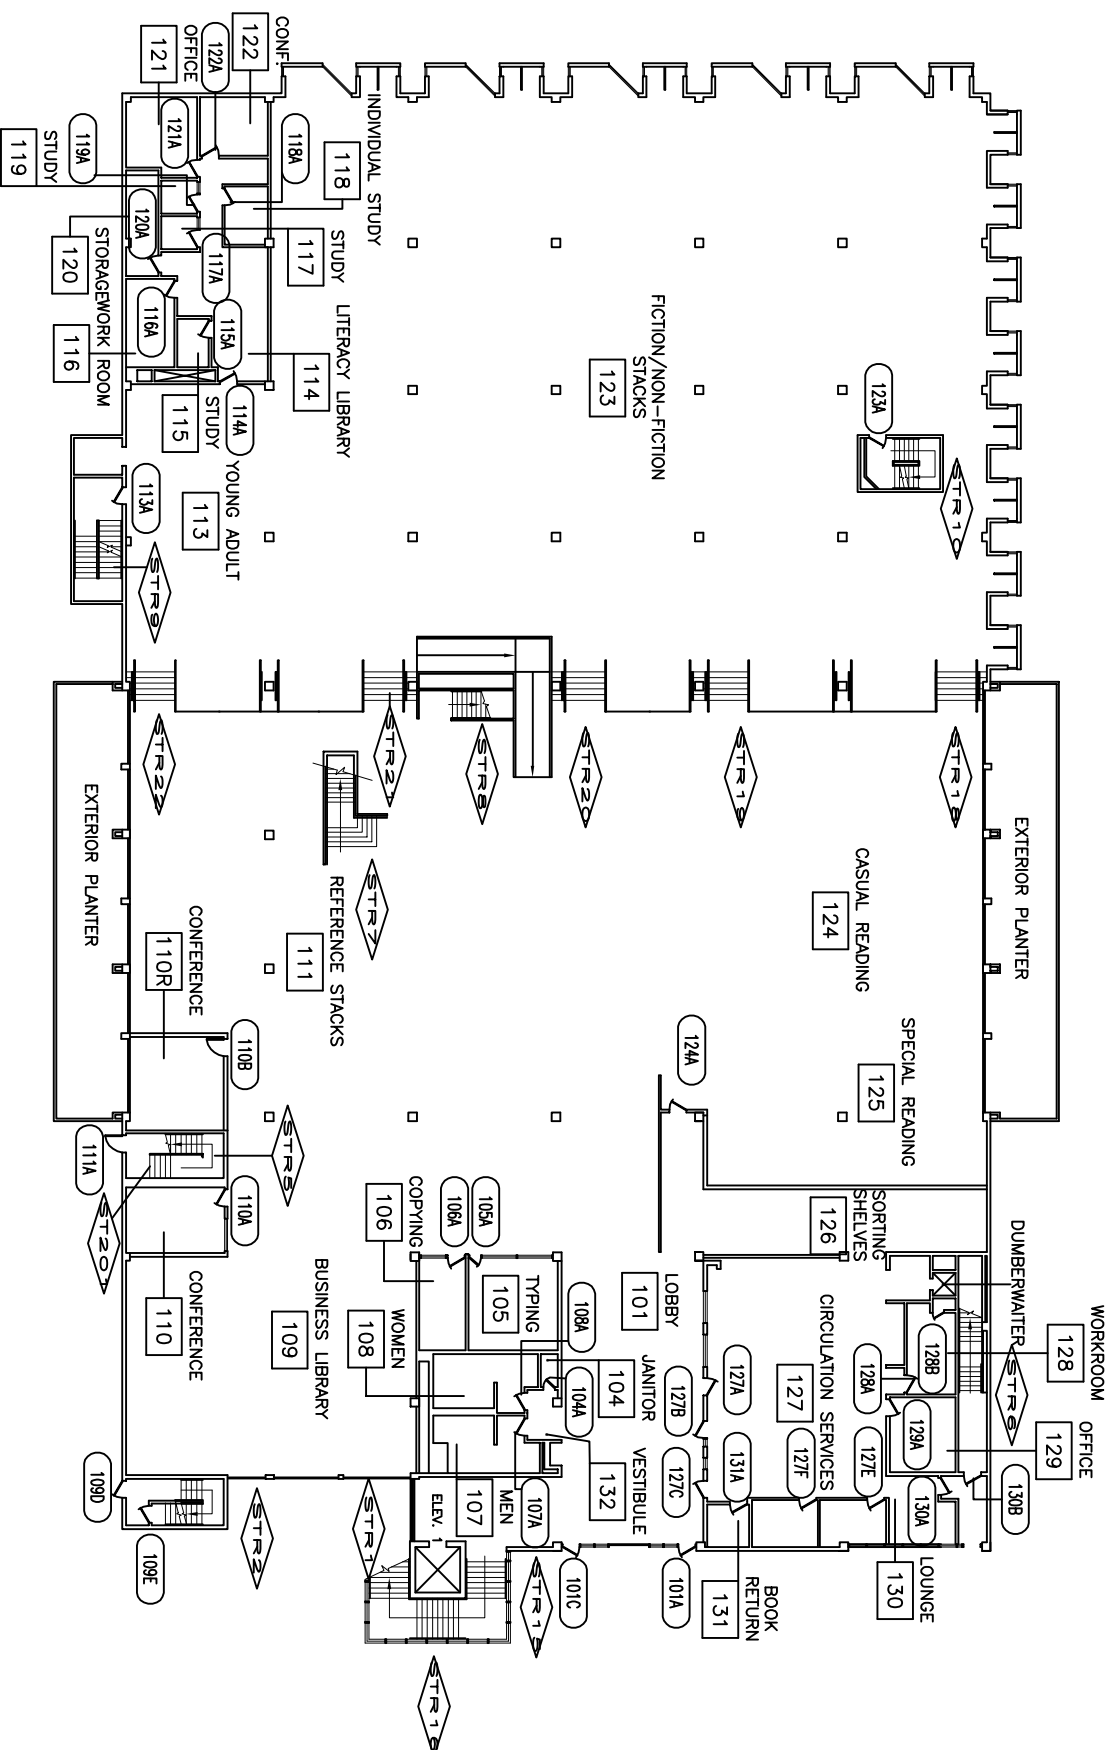

A/E PROJECT NO.:
DRAWN BY:
CHECKED BY:
SCALE:

SUBJECT

SHT REF: DATE:
PAGE: