


CITY OF GLENDALE  
CENTRAL LIBRARY  
SECOND FLOOR

Scale: 1/32" = 1'-0"

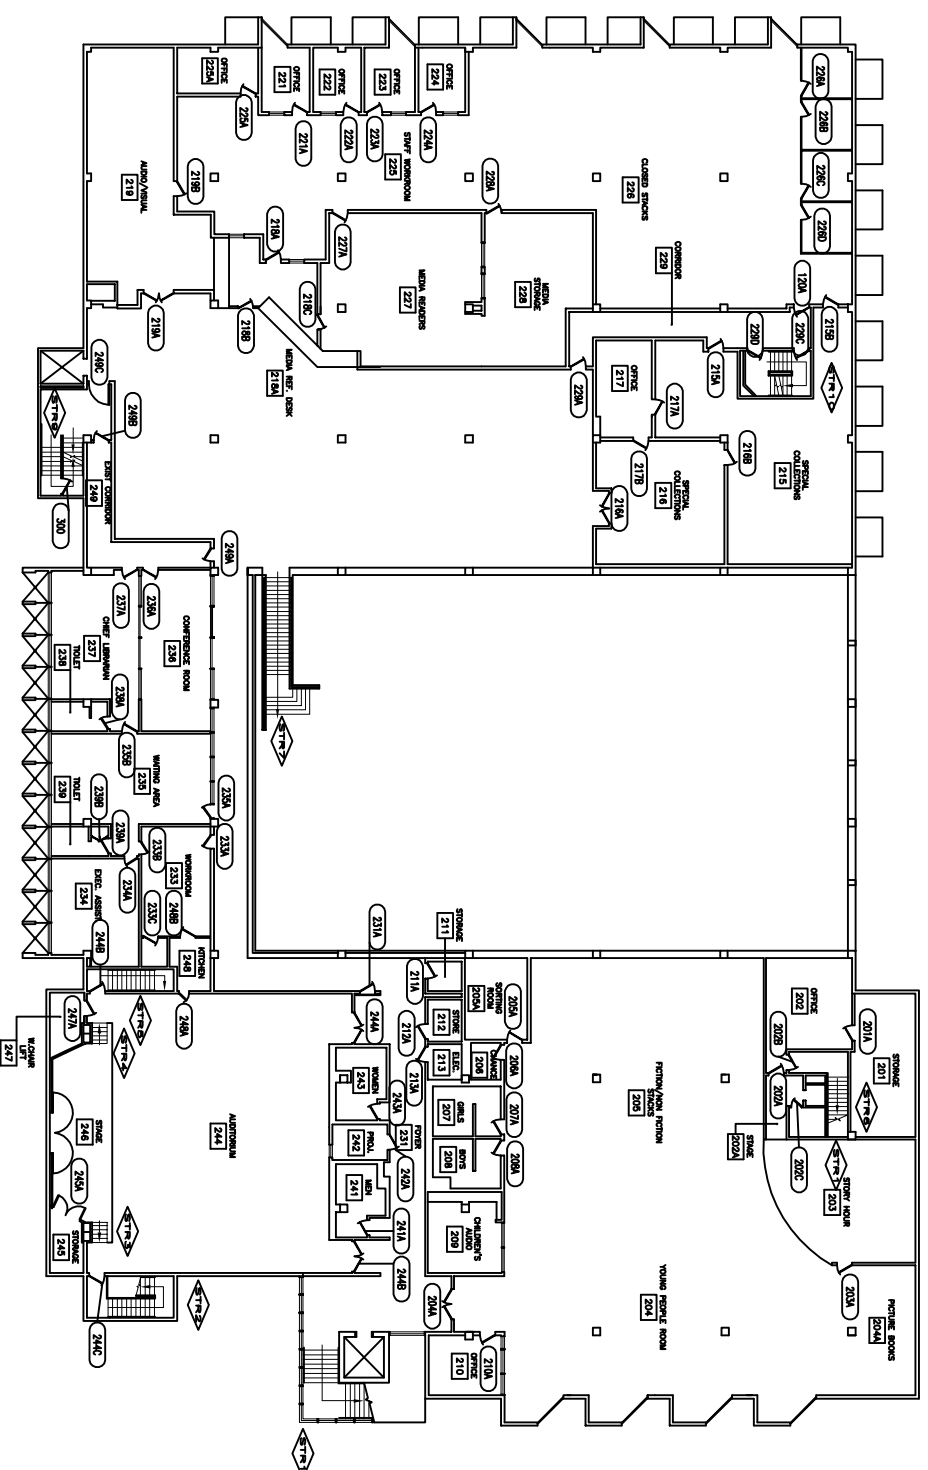

A/E PROJECT NO.:

DRAWN BY:

CHECKED BY:

SCALE:

SUBJECT

SHT REF:      DATE:

PAGE: