


SEATING PLAN

SCALE 1/4"=1'-0"

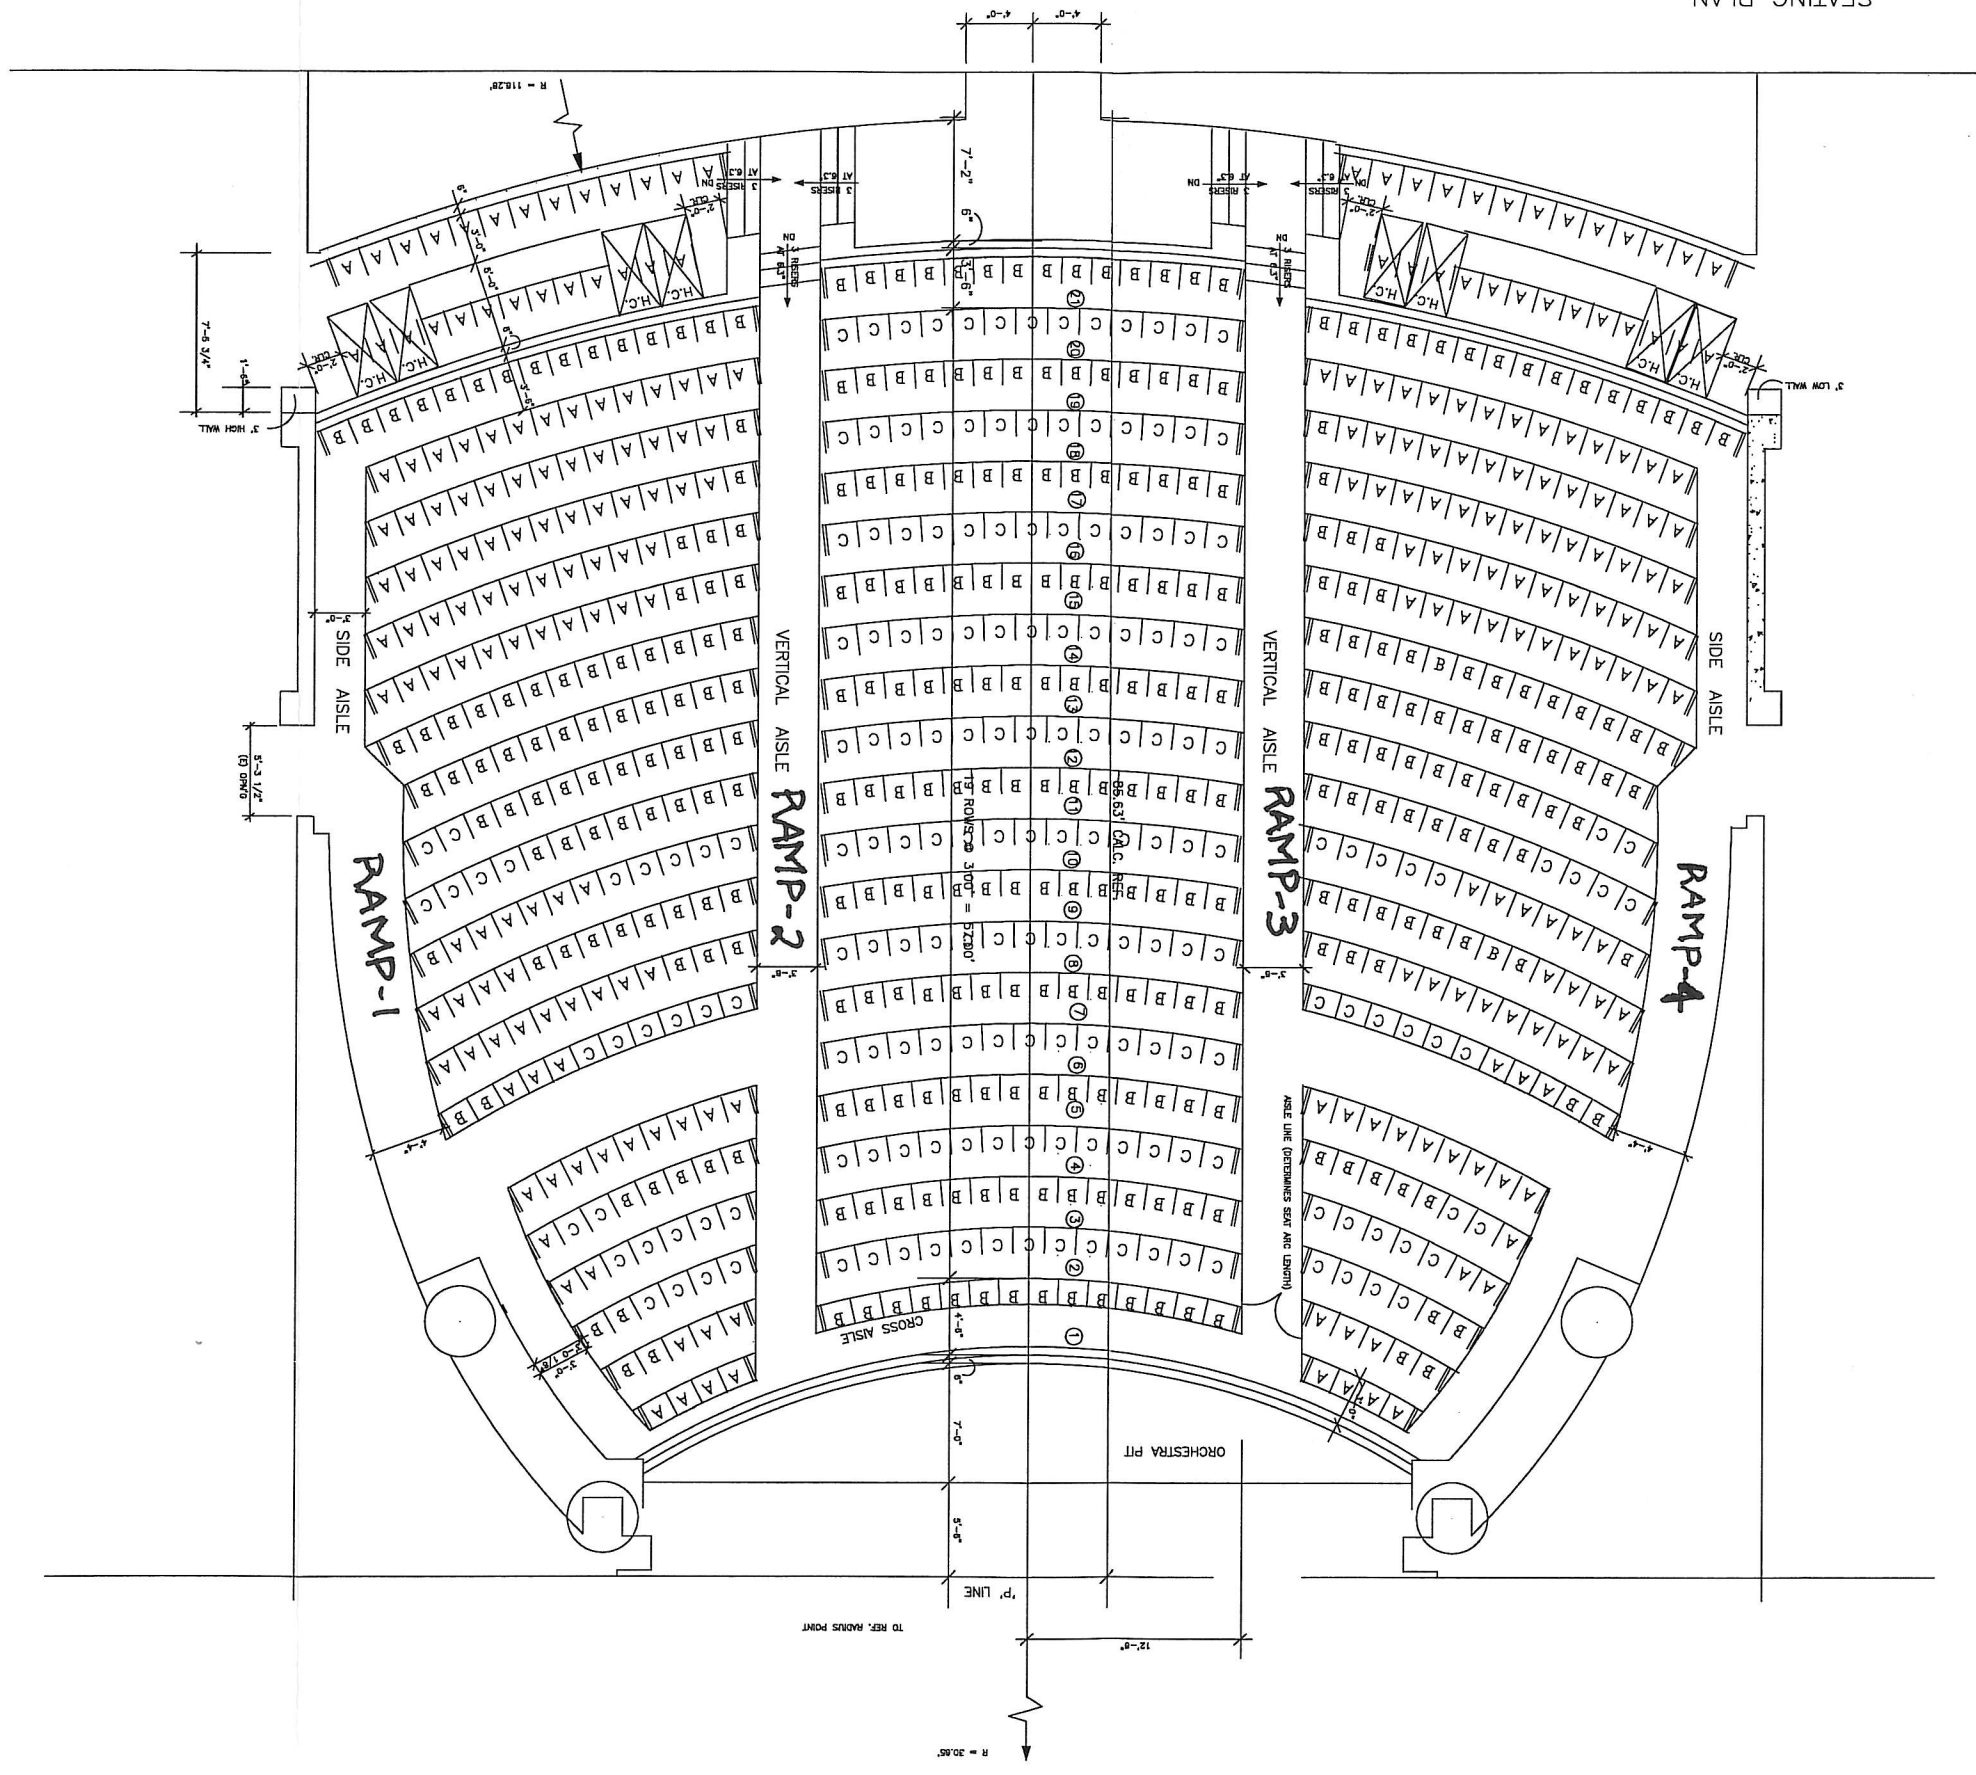

ISSUE DATE: 8/19/92
DRAWN BY: J.F.
CHECKED: J.F.
SHEET NUMBER: ST 1.1

DRAWING:
1/4" ORCHESTRA
SEATING PLAN

REVISIONS

NO.	DESCRIPTION

FOR THE CITY OF GLENDALE
AND THE GLENDALE REDEVELOPMENT AGENCY
ALEX THEATRE
GLENDALE, CALIFORNIA