


CITY OF GLENDALE  
MONTROSE/CRESCENTA  
LIBRARY  
FIRST FLOOR

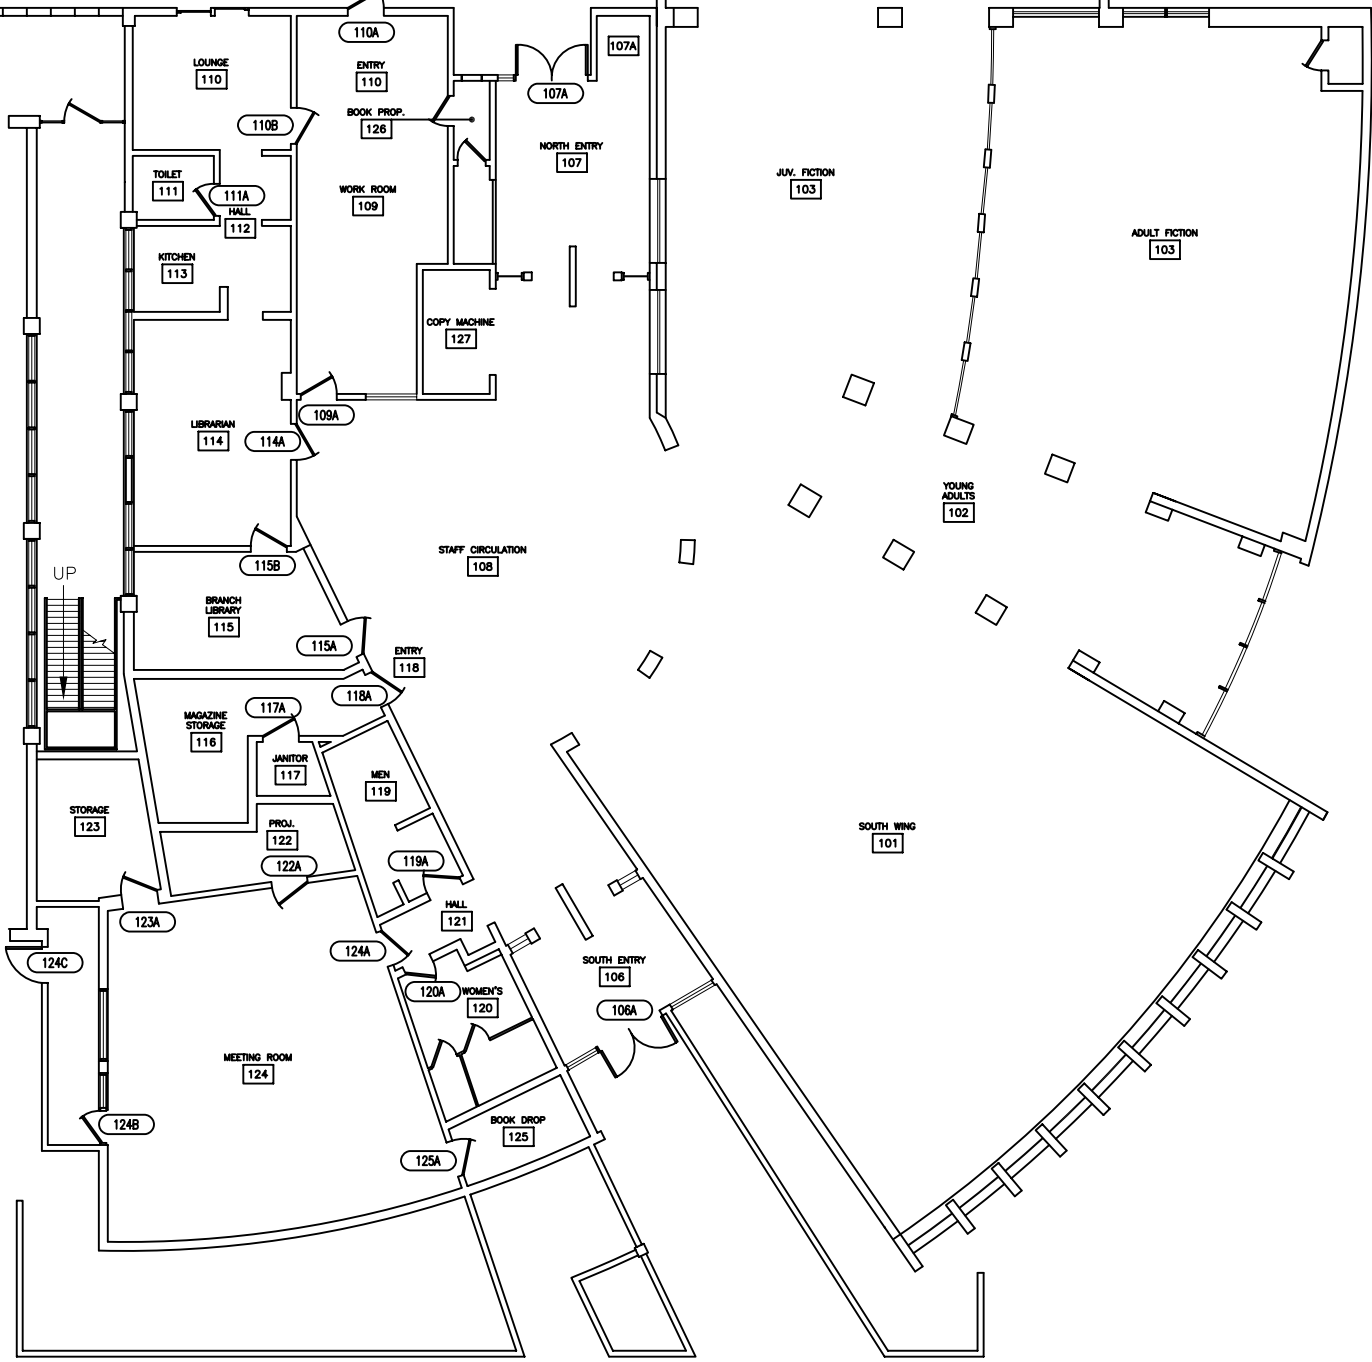

Scale: 1/32" = 1'-0"



|  |  |               |                  |
|--|--|---------------|------------------|
| <p><b>City of Glendale<br/>Public Works, Facilities<br/>Services</b></p> | PROJECT:   | REGISTRATION: | DRAWING NO.:     |
|  | City of Glendale<br>Facilities Update<br>1994 ADA Survey |               | A/E PROJECT NO.: |
|  |  |               | DRAWN BY: DATE:  |
|  | SUBJECT:   | SCALE:        | SHEET REF.:      |