


CITY OF GLENDALE
 PERKINS BUILDING
 FIRST FLOOR

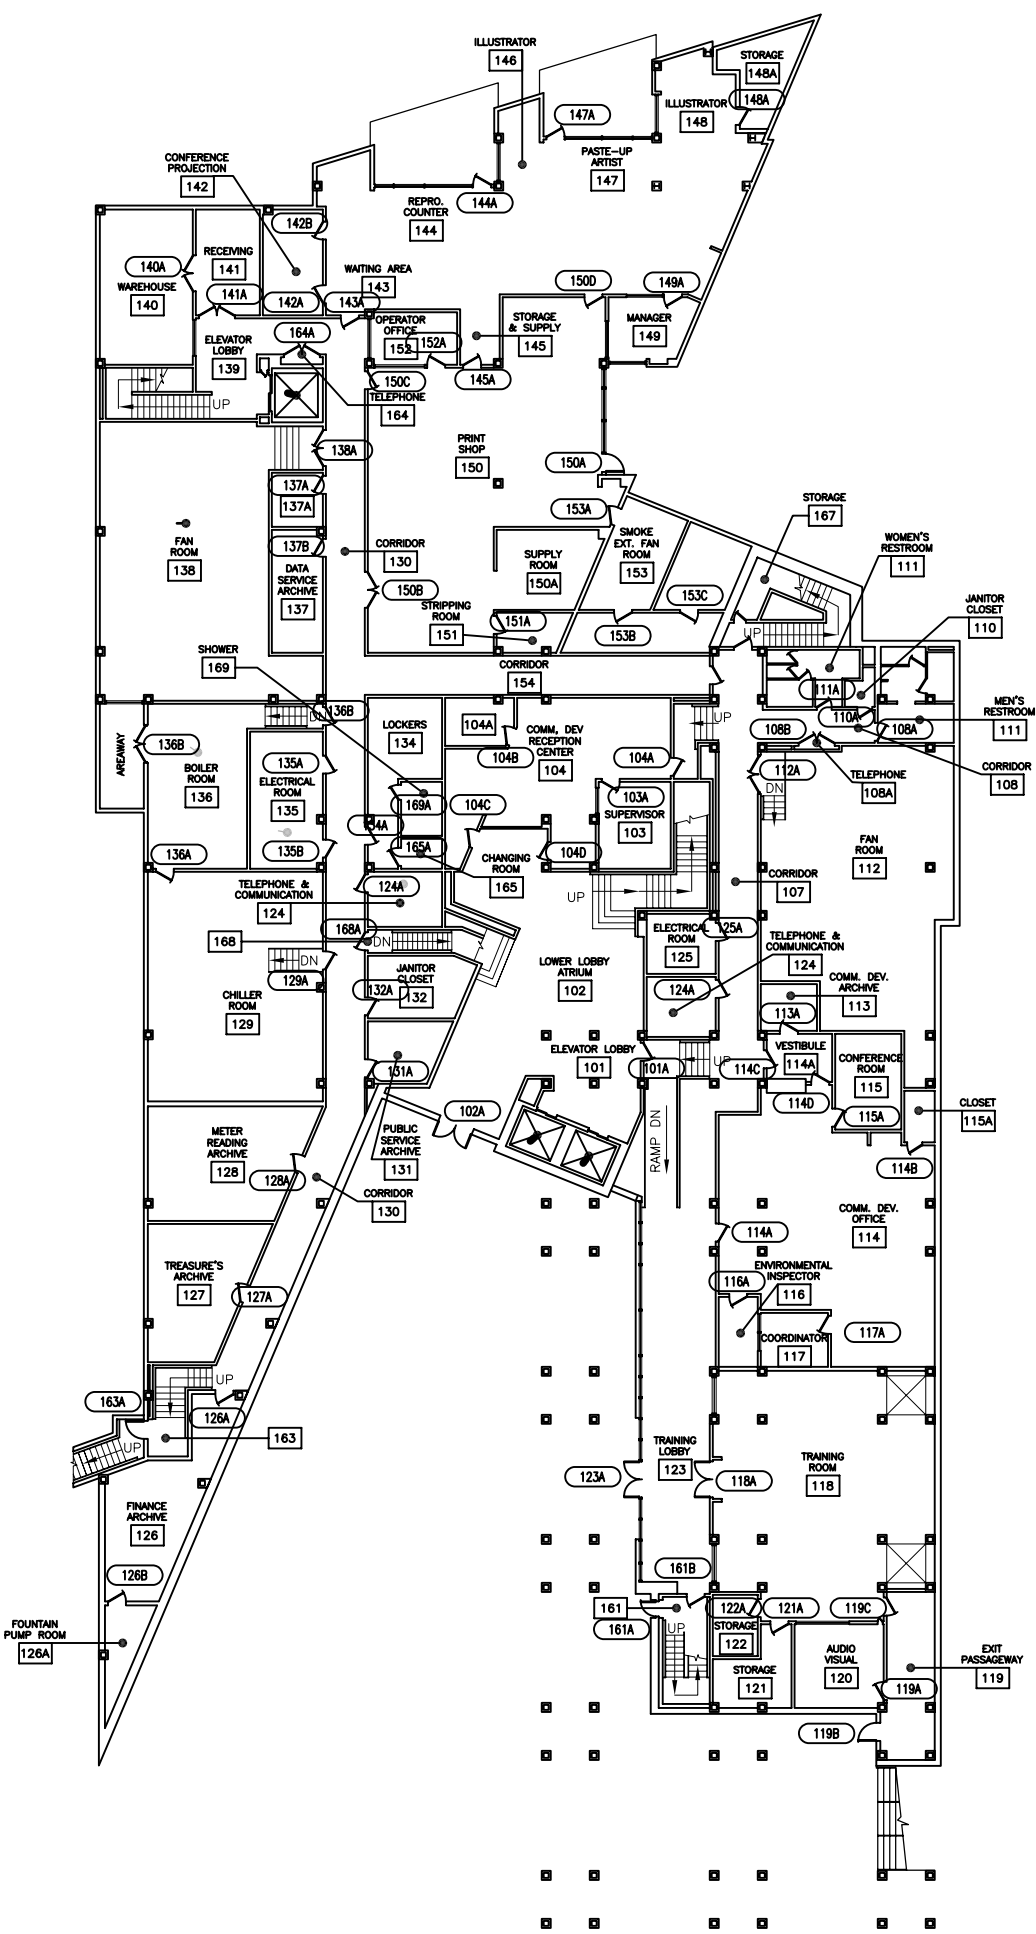

Scale: 1/32" = 1'-0"



SHT REF:	DATE:
	PAGE:
SUBJECT	
SCALE:	
CHECKED BY:	
DRAWN BY:	
A/E PROJECT NO.:	