


CITY OF GLENDALE PERKINS BUILDING SECOND FLOOR

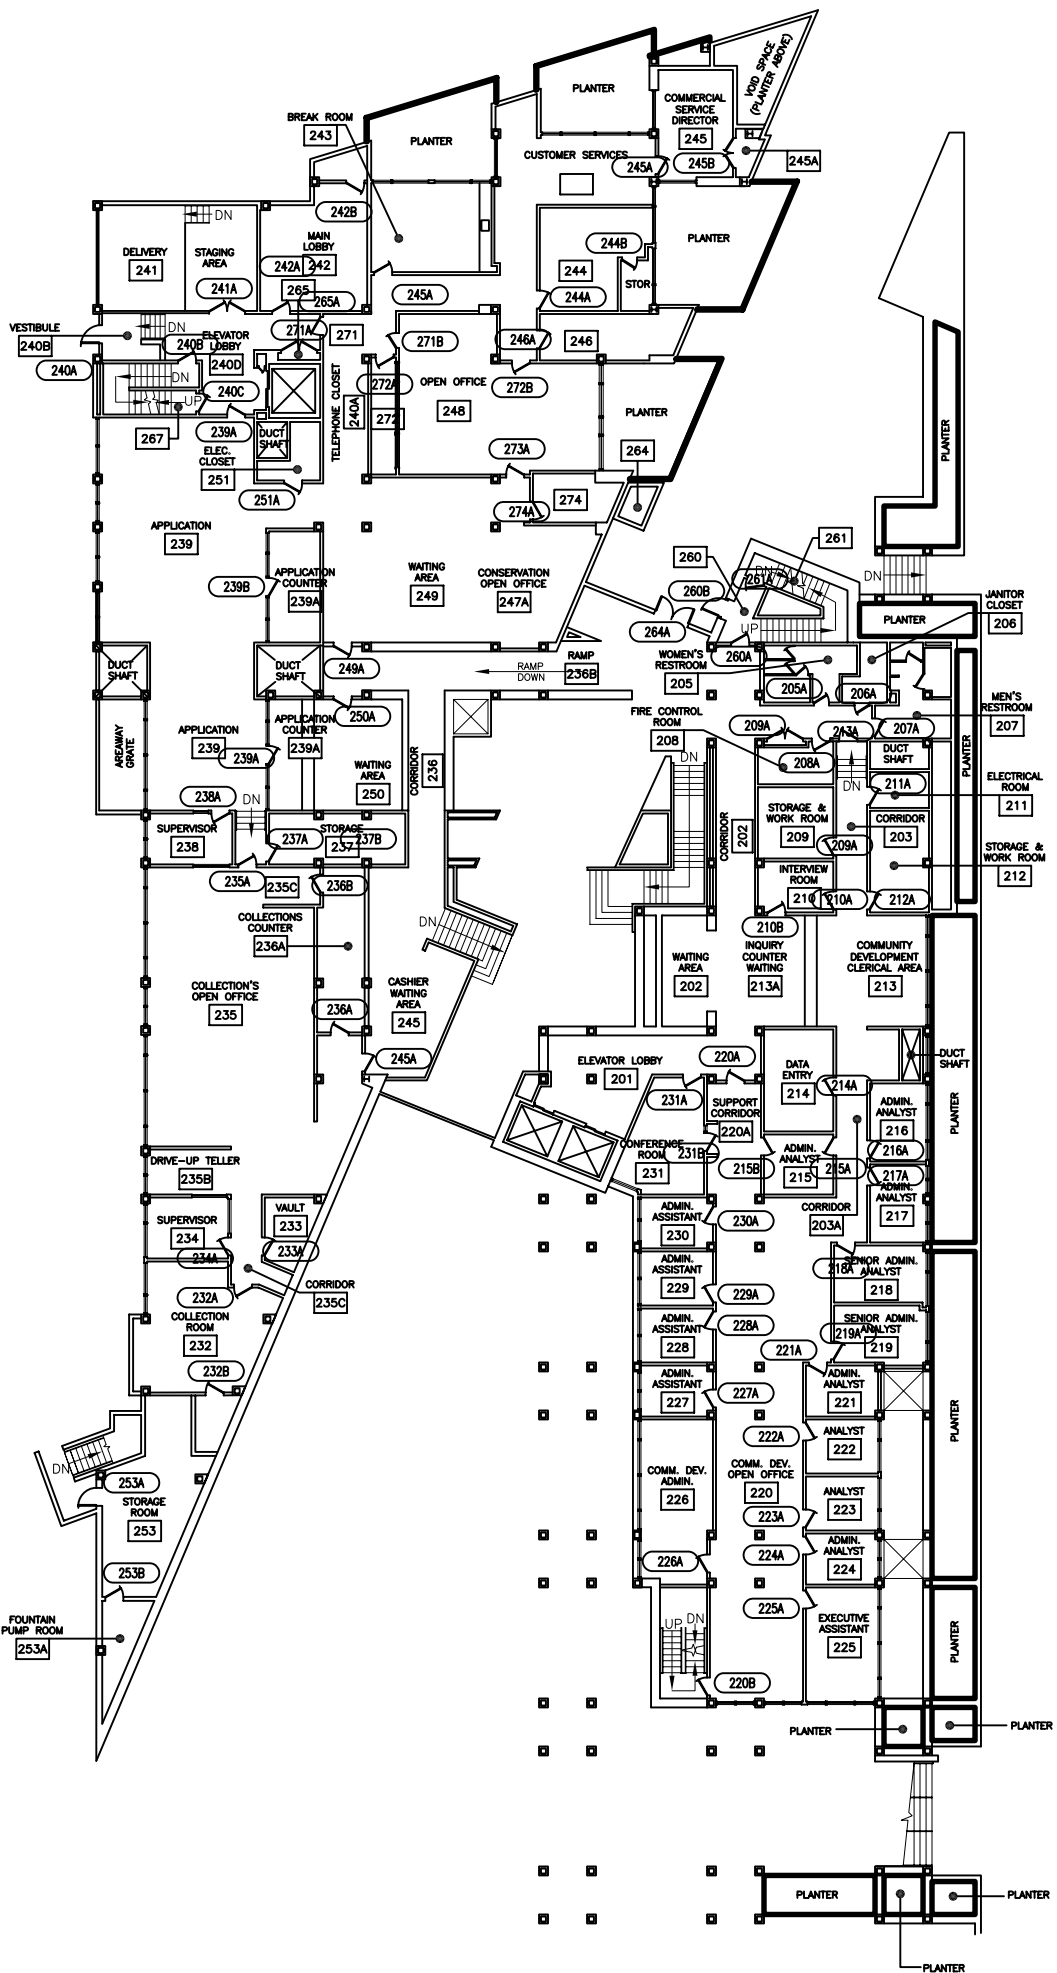

Scale: 1/32" = 1'-0"

SHT REF: _____ DATE: _____	SUBJECT: _____	SCALE: _____	CHECKED BY: _____	DRAWN BY: _____	A/E PROJECT NO.: _____
PAGE: _____					